

TOWER C


TOWER D

PHASE 1 / BLOCK 2

# LIBERTY MAPLECRETE - BUILDING C&D

MIXED-USE DEVELOPMENT  
VAUGHAN, ON

Contractor Must Check And Verify All Dimensions On The Job.  
Do Not Scale The Drawings.  
All Drawings, Specifications And Related Documents Are The Copyright Of The Architect And Must Be Returned Upon Request.  
Reproduction Of Drawings, Specifications And Related Documents In Part Or Whole Is Forbidden Without The Architects Written Permission.  
This Drawing Is Not To Be Used For Construction Until Signed By The Architect.  
Date:

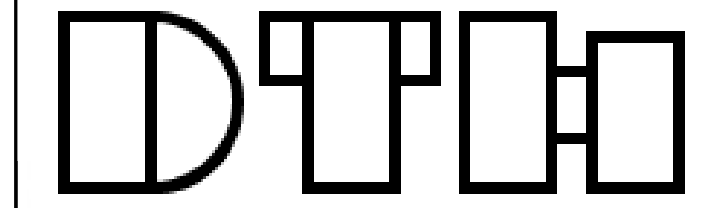

No.:	Revision	Date

No	Issued For	Date


Drawing Title  
**Cover Sheet**

Project  
Liberty

**Liberty Maplecrete - Building  
C&D**  
180-190 Maplecrete & 2951 Highway 7,  
Vaughan, ON

Drawing No.  
**A0.0**

Contractor Must Check And Verify All Dimensions On The Job.  
 Do Not Scale The Drawings.  
 All Drawings, Specifications And Related Documents Are The Copyright Of The Architect And Must Be Returned Upon Request.  
 Reproduction Of Drawings, Specifications And Related Documents In Part Or Whole Is Forbidden Without The Architects Written Permission.  
 This Drawing Is Not To Be Used For Construction Until Signed By The Architect.  
 Date:

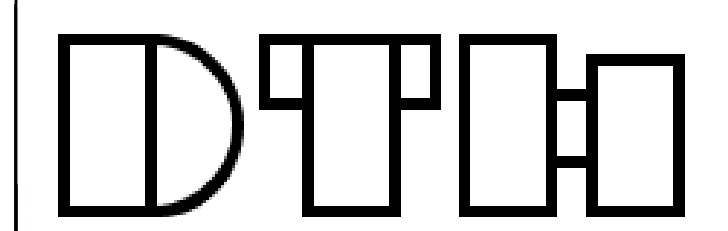

No.:	Revision	Date
------	----------	------

DRAFT  
August 5, 2016


No	Issued For	Date
----	------------	------

Drawing Title


Floor Plan Level 2-Mech  
Tower C, 2-12 Tower D

Project  
Liberty


Liberty Maplecrete - Building  
C&D  
180-190 Maplecrete & 2951 Highway 7,  
Vaughan, ON

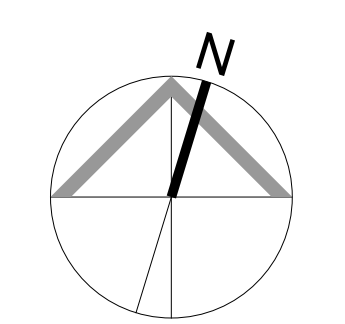


Drawing No.  
**A2.5**

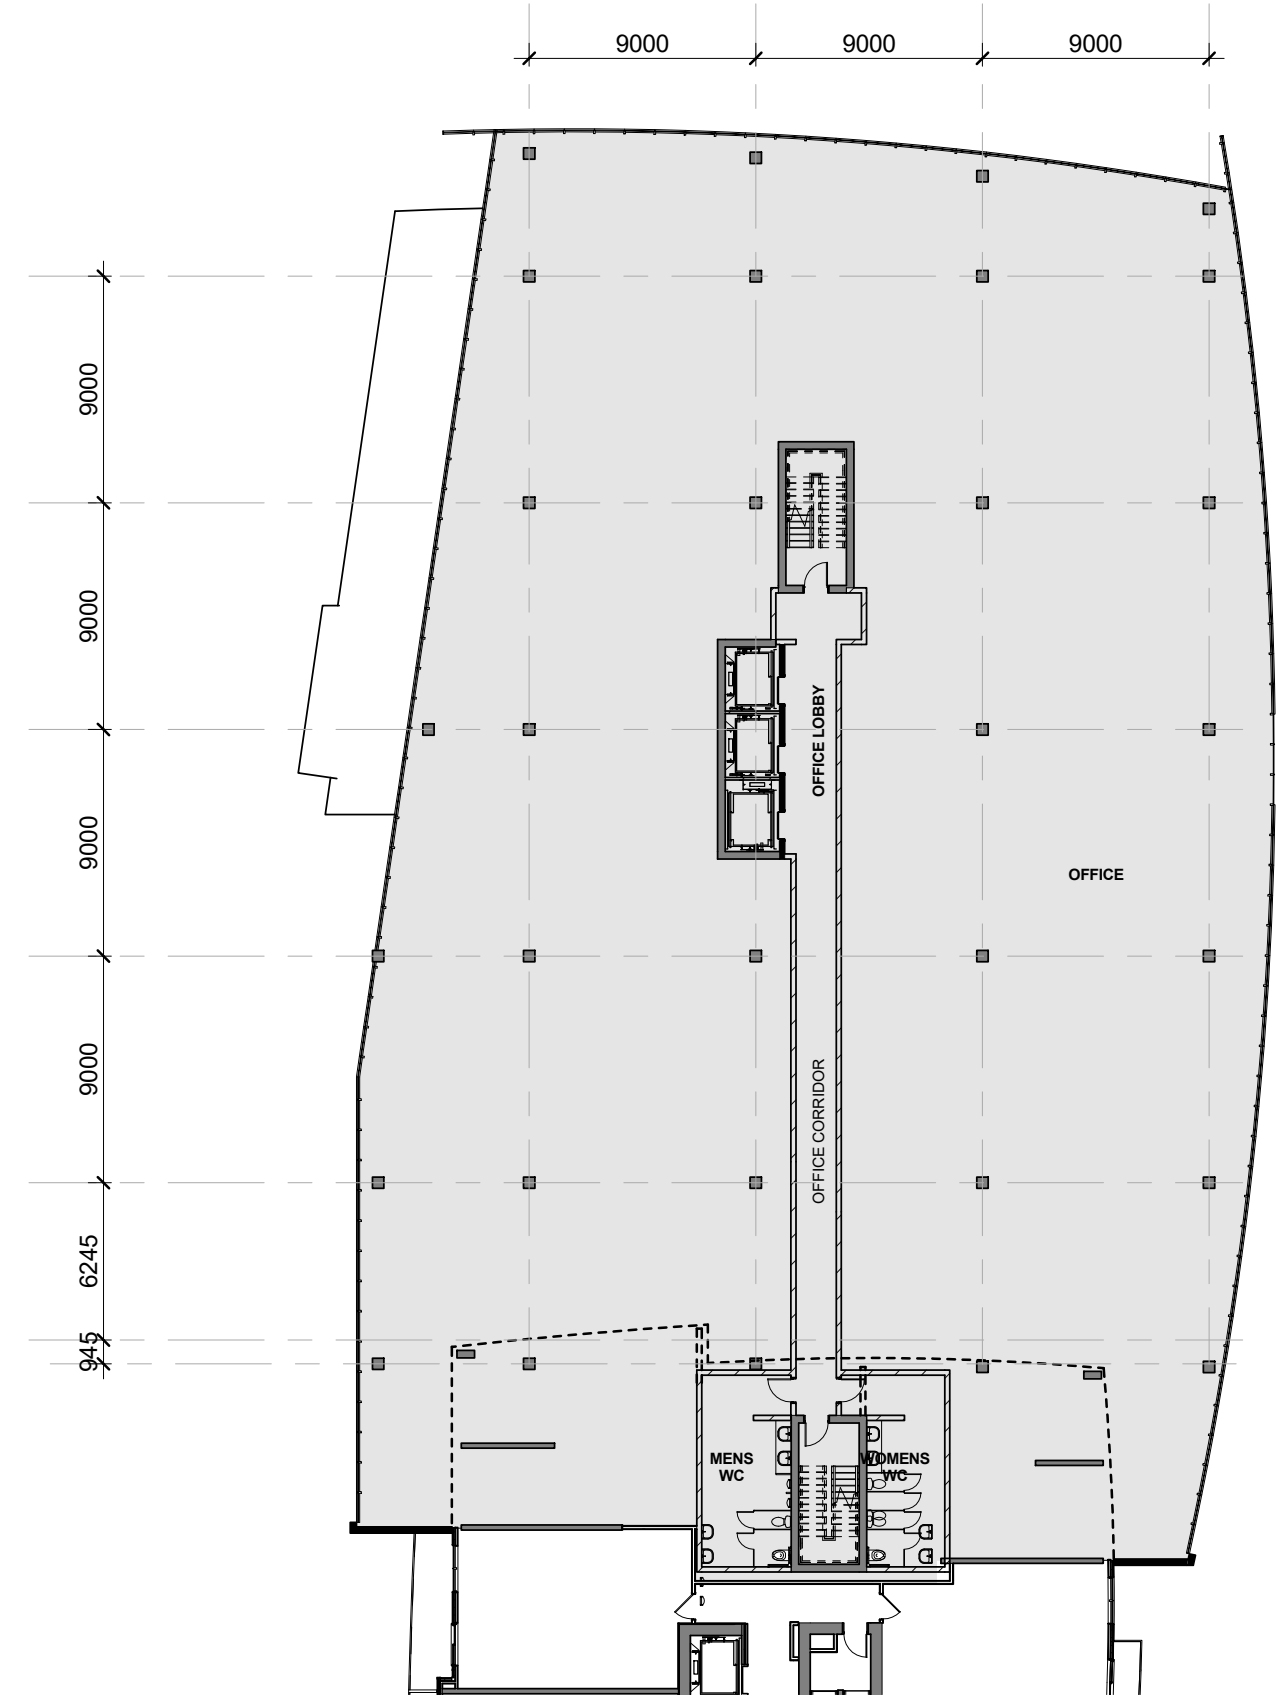

LEVEL 2 TOWER C - COMMERCIAL

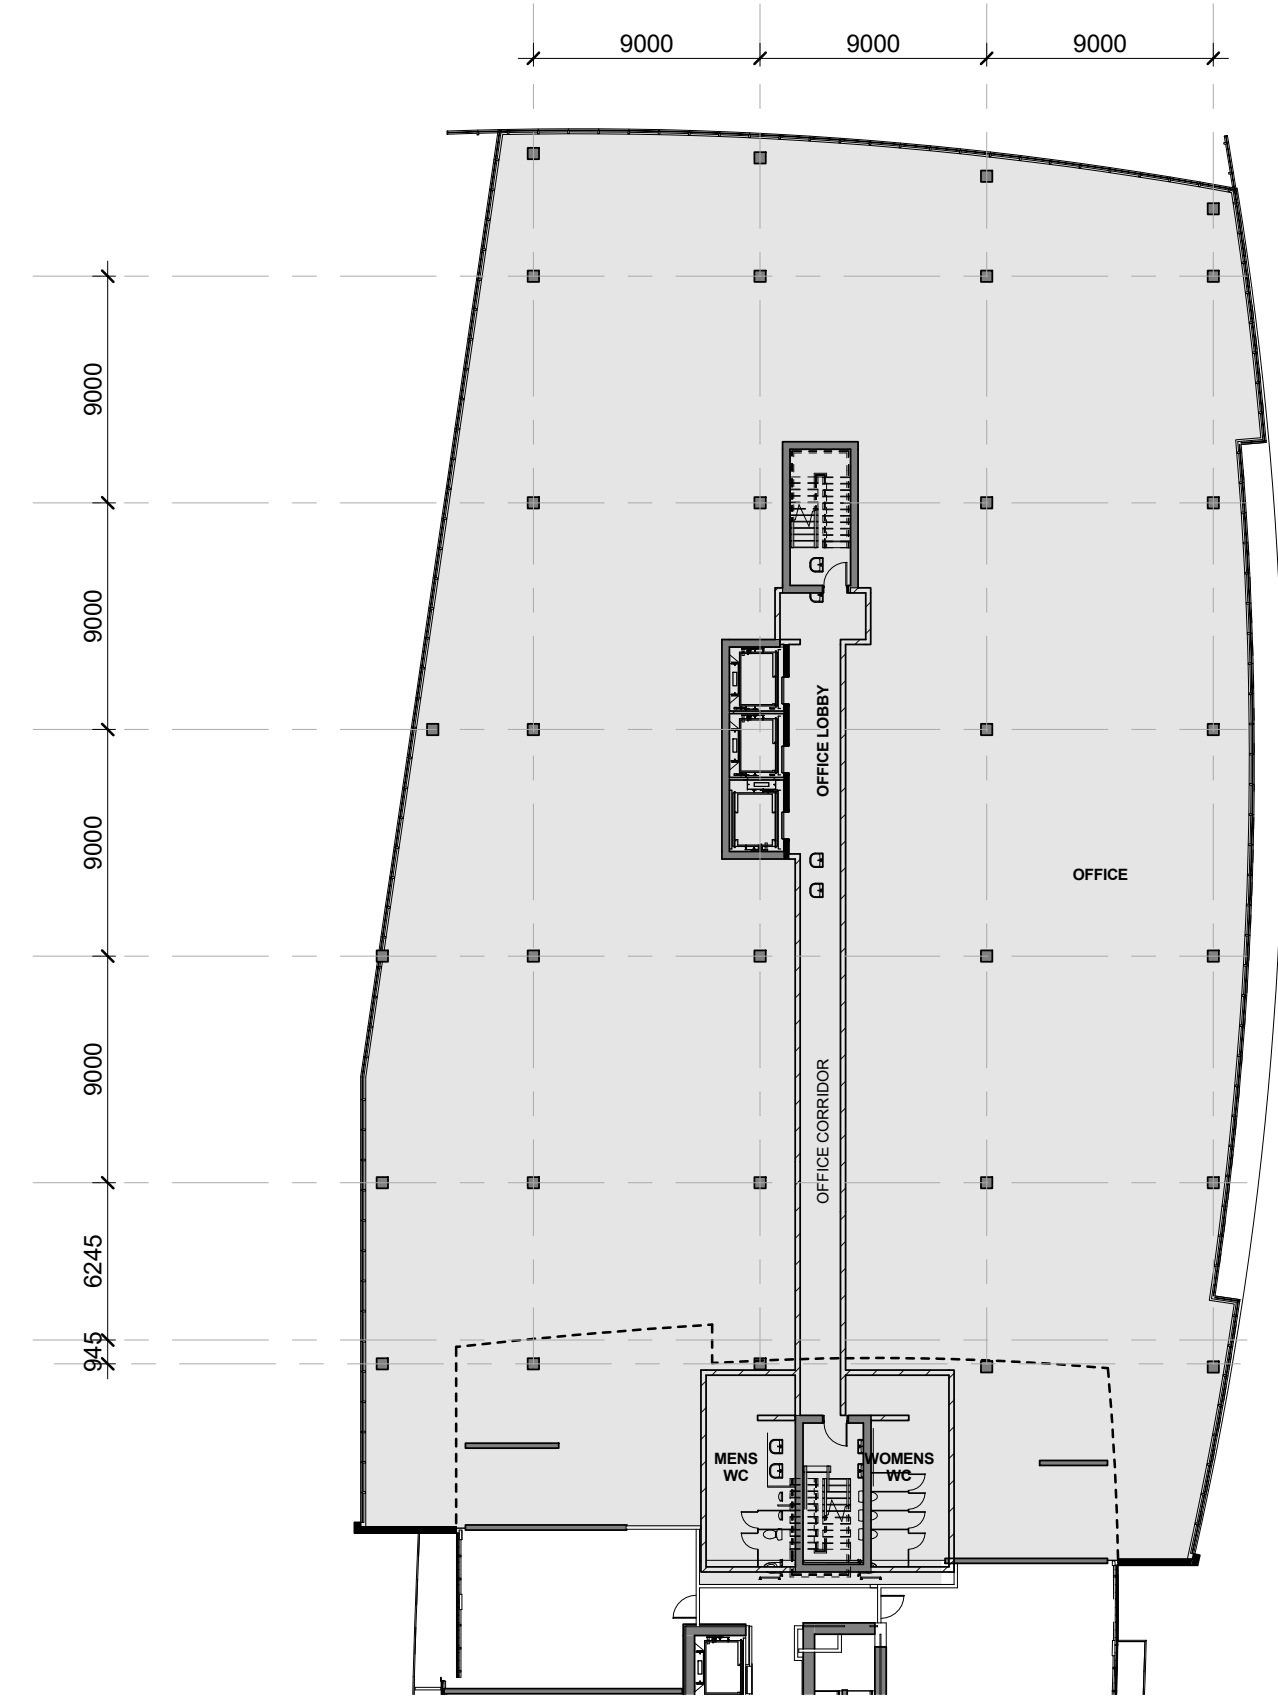


LEVEL 3-7 TOWER C - COMMERCIAL TYPICAL

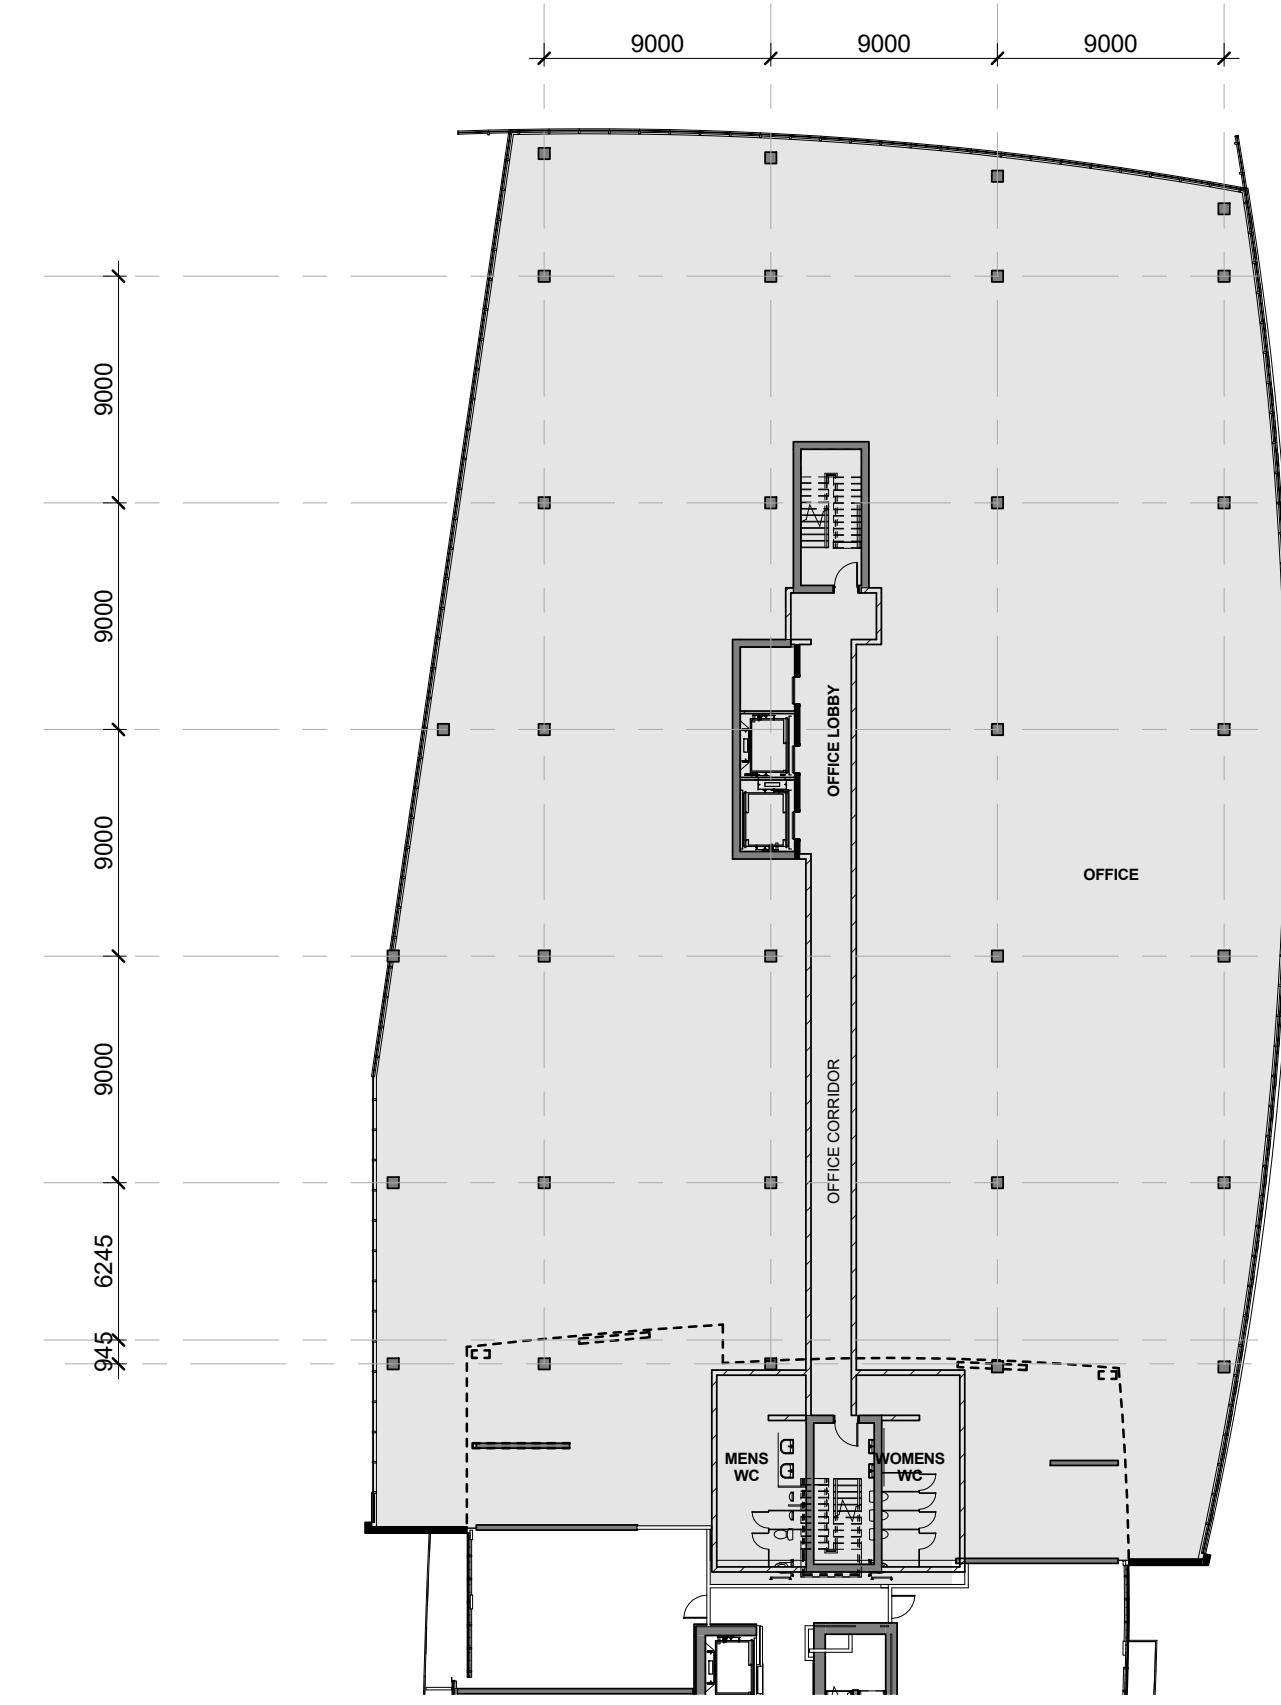

LEVEL 8 TOWER C - COMMERCIAL



LEVEL MECH TOWER C - COMMERCIAL

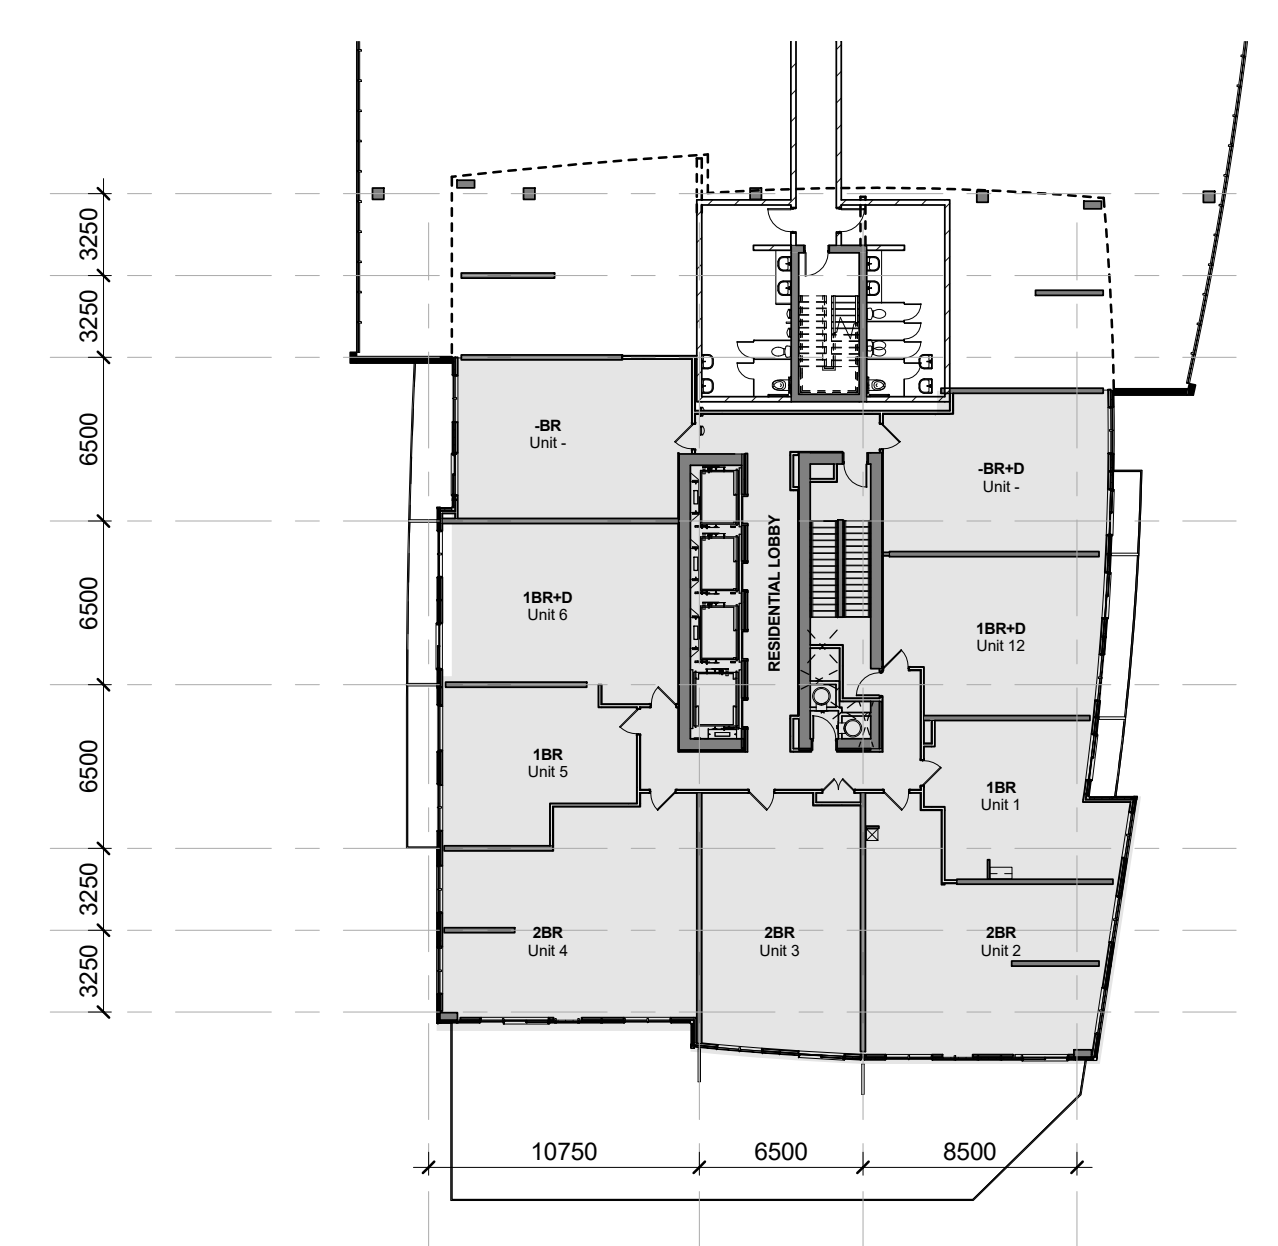


LEVEL 2-11 TOWER D - RESIDENTIAL TYPICAL



LEVEL 12 TOWER D - RESIDENTIAL AMENITY

Contractor Must Check And Verify All Dimensions On The Job.  
 Do Not Scale The Drawings.  
 All Drawings, Specifications And Related Documents Are The Copyright  
 Of The Architect And Must Be Returned Upon Request.  
 Reproduction Of Drawings, Specifications And Related Documents  
 In Part Or Whole Is Forbidden Without The Architects Written Permission.  
 This Drawing Is Not To Be Used For Construction Until Signed By The  
 Architect.  
 Date:

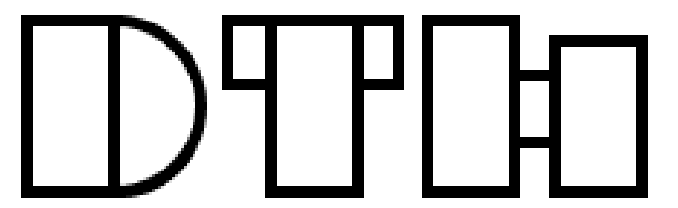

No.:	Revision	Date
------	----------	------

**DRAFT**  
 August 5, 2016


02		
01	Site Plan Submission	XXXXXXXX
No	Issued For	Date

Drawing Title

**Floor Plan Level Roof Tower  
 C, 13-36 Tower D**


Project  
 Liberty

**Liberty Maplecrete - Building  
 C&D**  
 180-190 Maplecrete & 2951 Highway 7,  
 Vaughan, ON

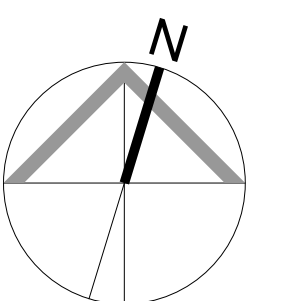


Drawing No.

**A2.6**

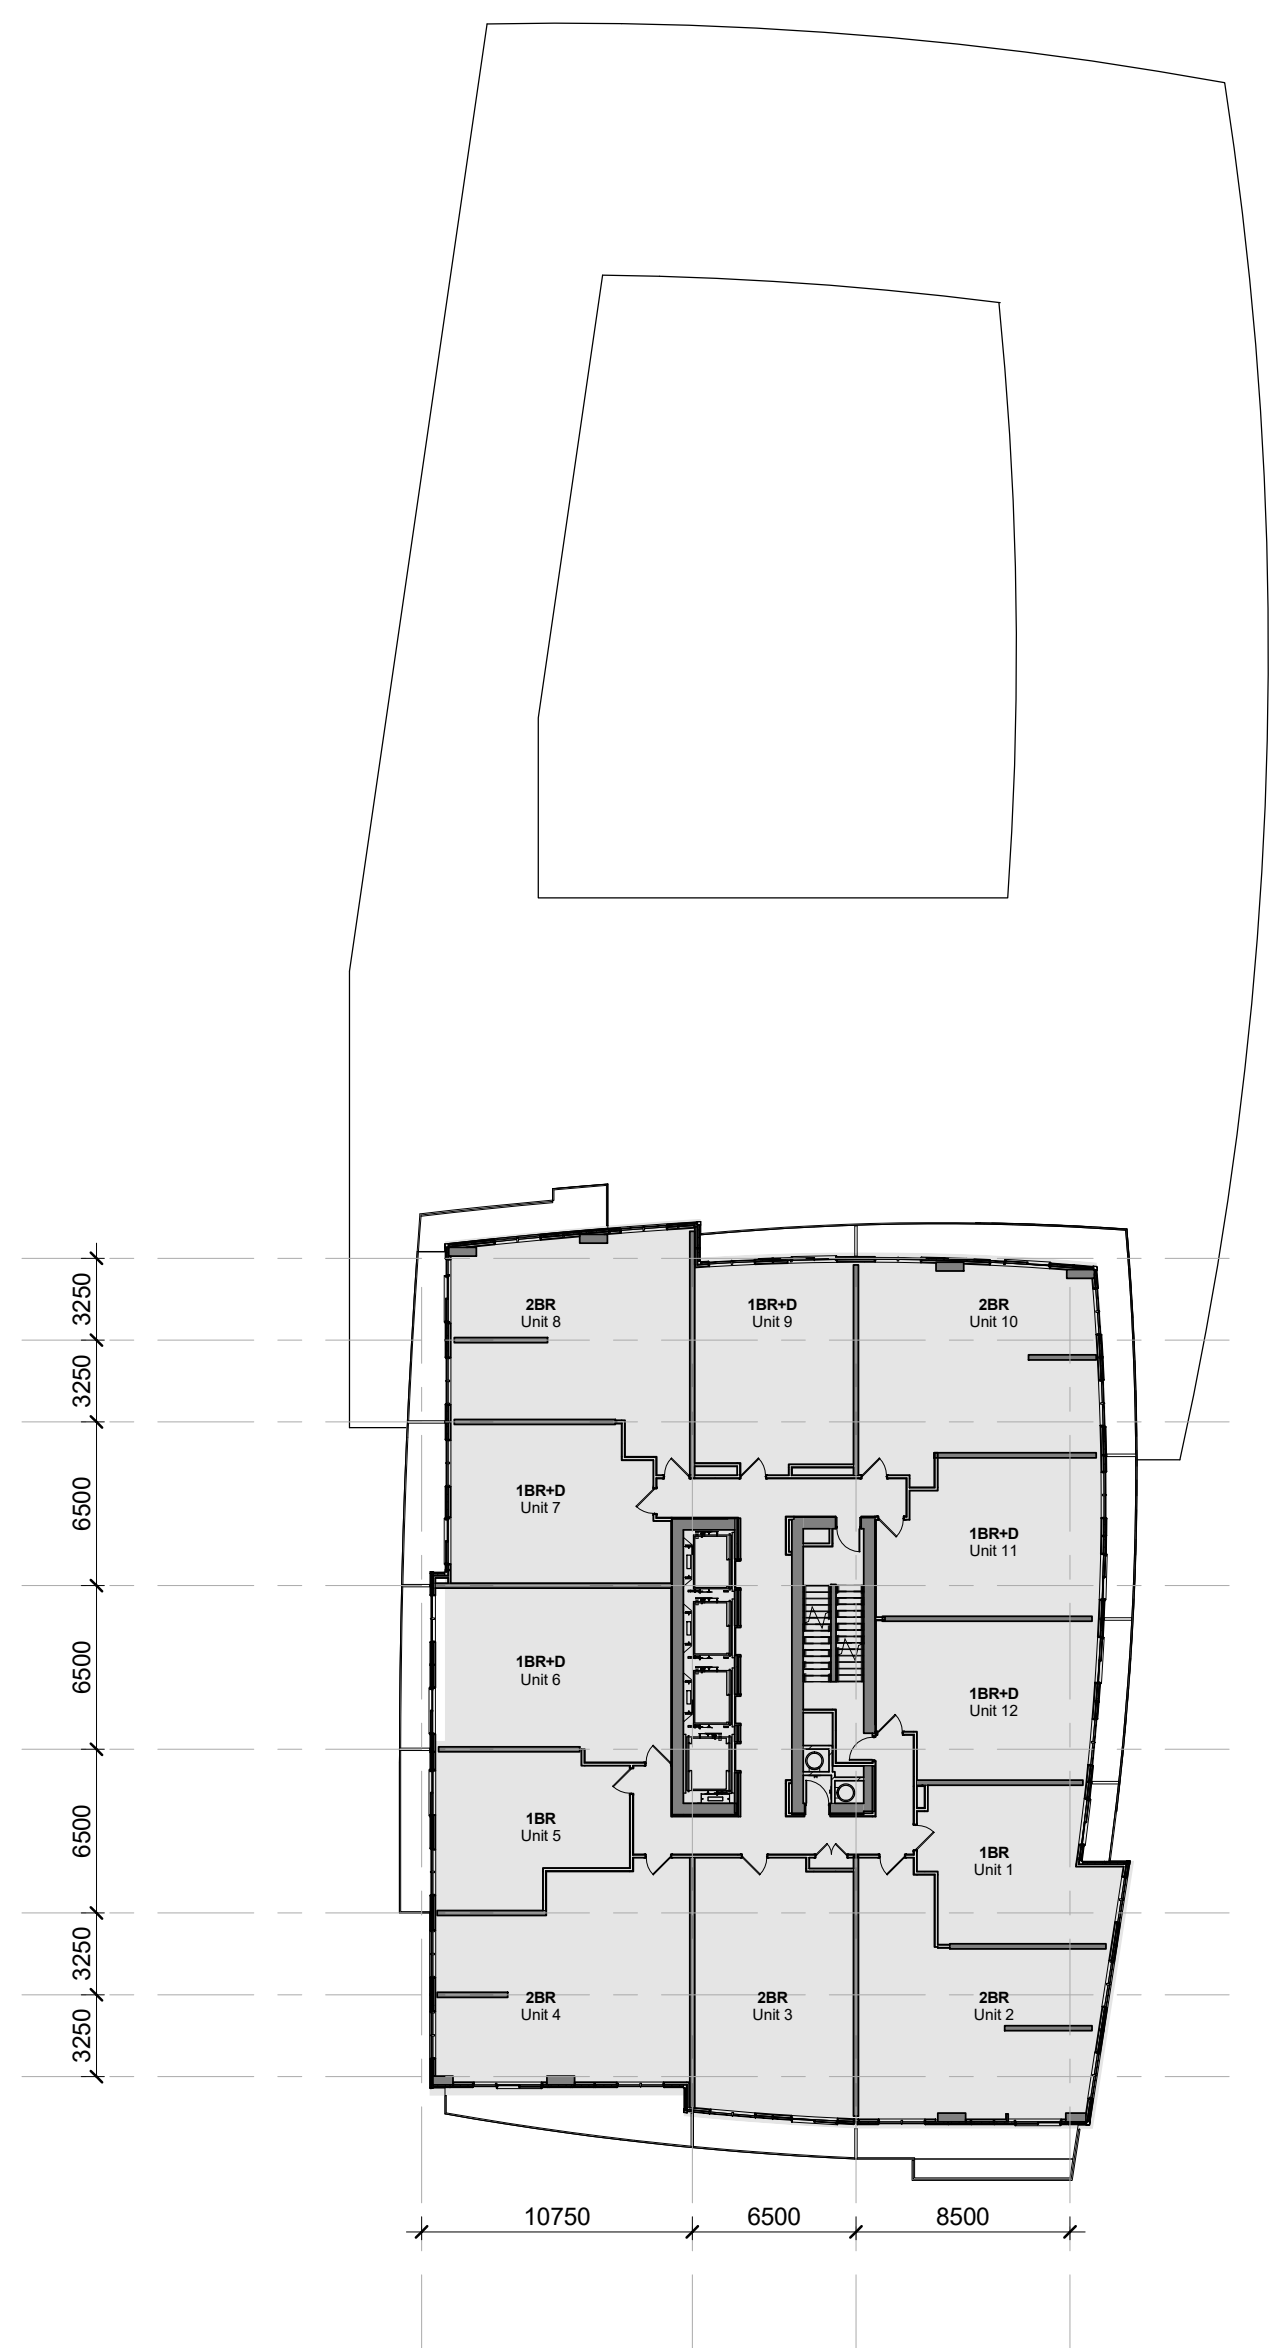


**LEVEL 12-36 TOWER D - RESIDENTIAL TYPICAL**

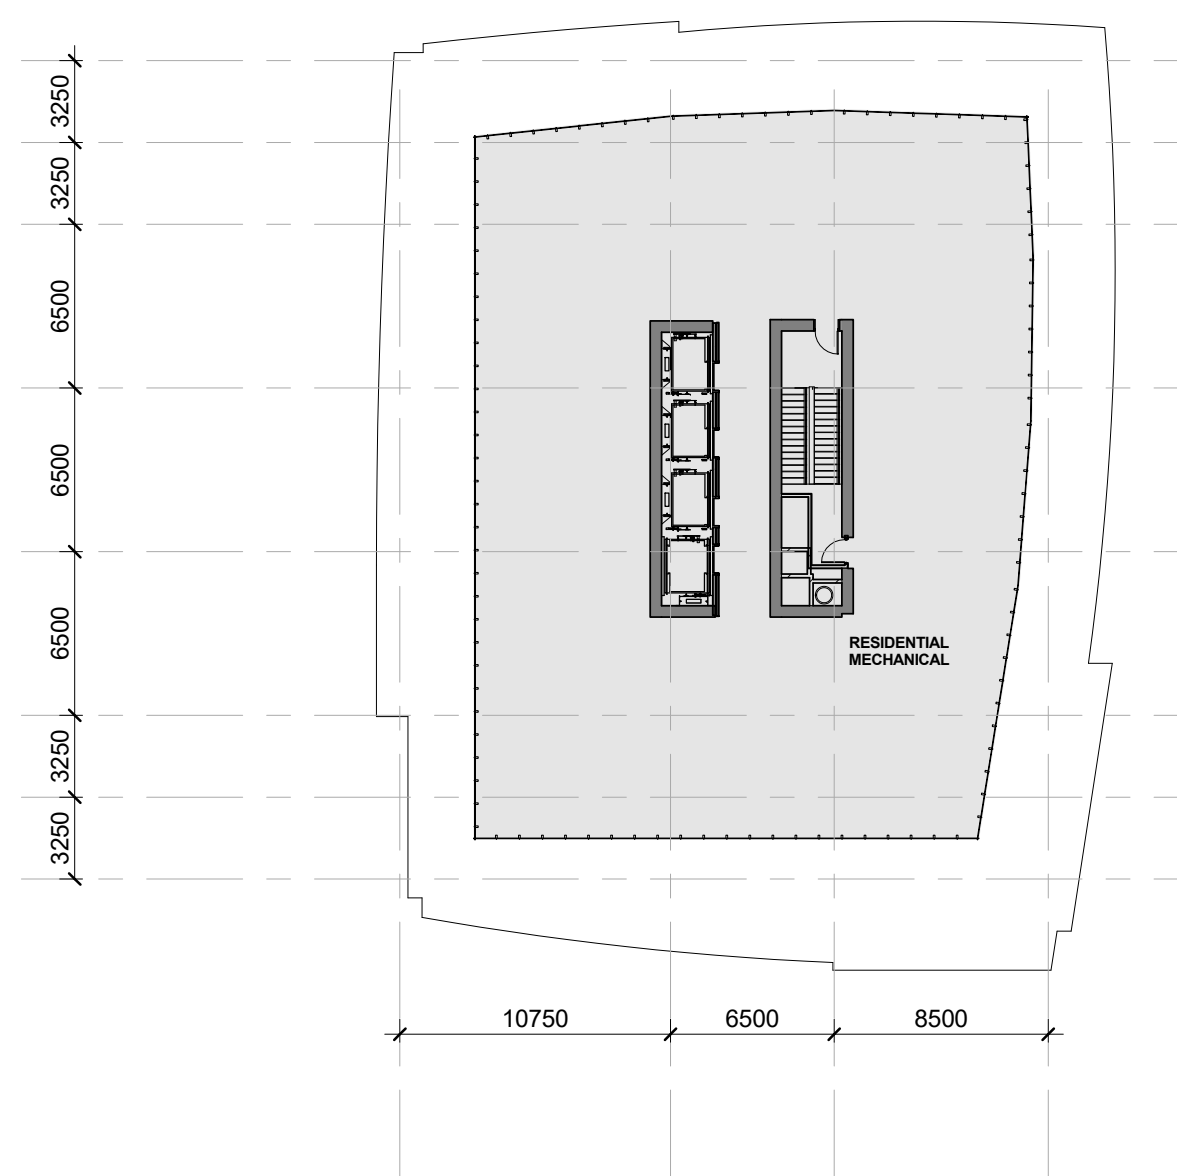

**LEVEL MECH TOWER D - RESIDENTIAL**


Contractor Must Check And Verify All Dimensions On The Job.  
 Do Not Scale The Drawings.  
 All Drawings, Specifications And Related Documents Are The Copyright Of The Architect And Must Be Returned Upon Request.  
 Reproduction Of Drawings, Specifications And Related Documents In Part Or Whole Is Forbidden Without The Architects Written Permission.  
 This Drawing Is Not To Be Used For Construction Until Signed By The Architect.  
 Date:

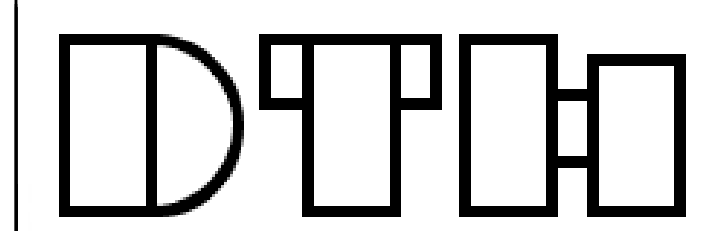

No.:	Revision	Date
------	----------	------

DRAFT  
August 5, 2016

02		
01	Site Plan Submission	XXXXXXXXXX
No	Issued For	Date

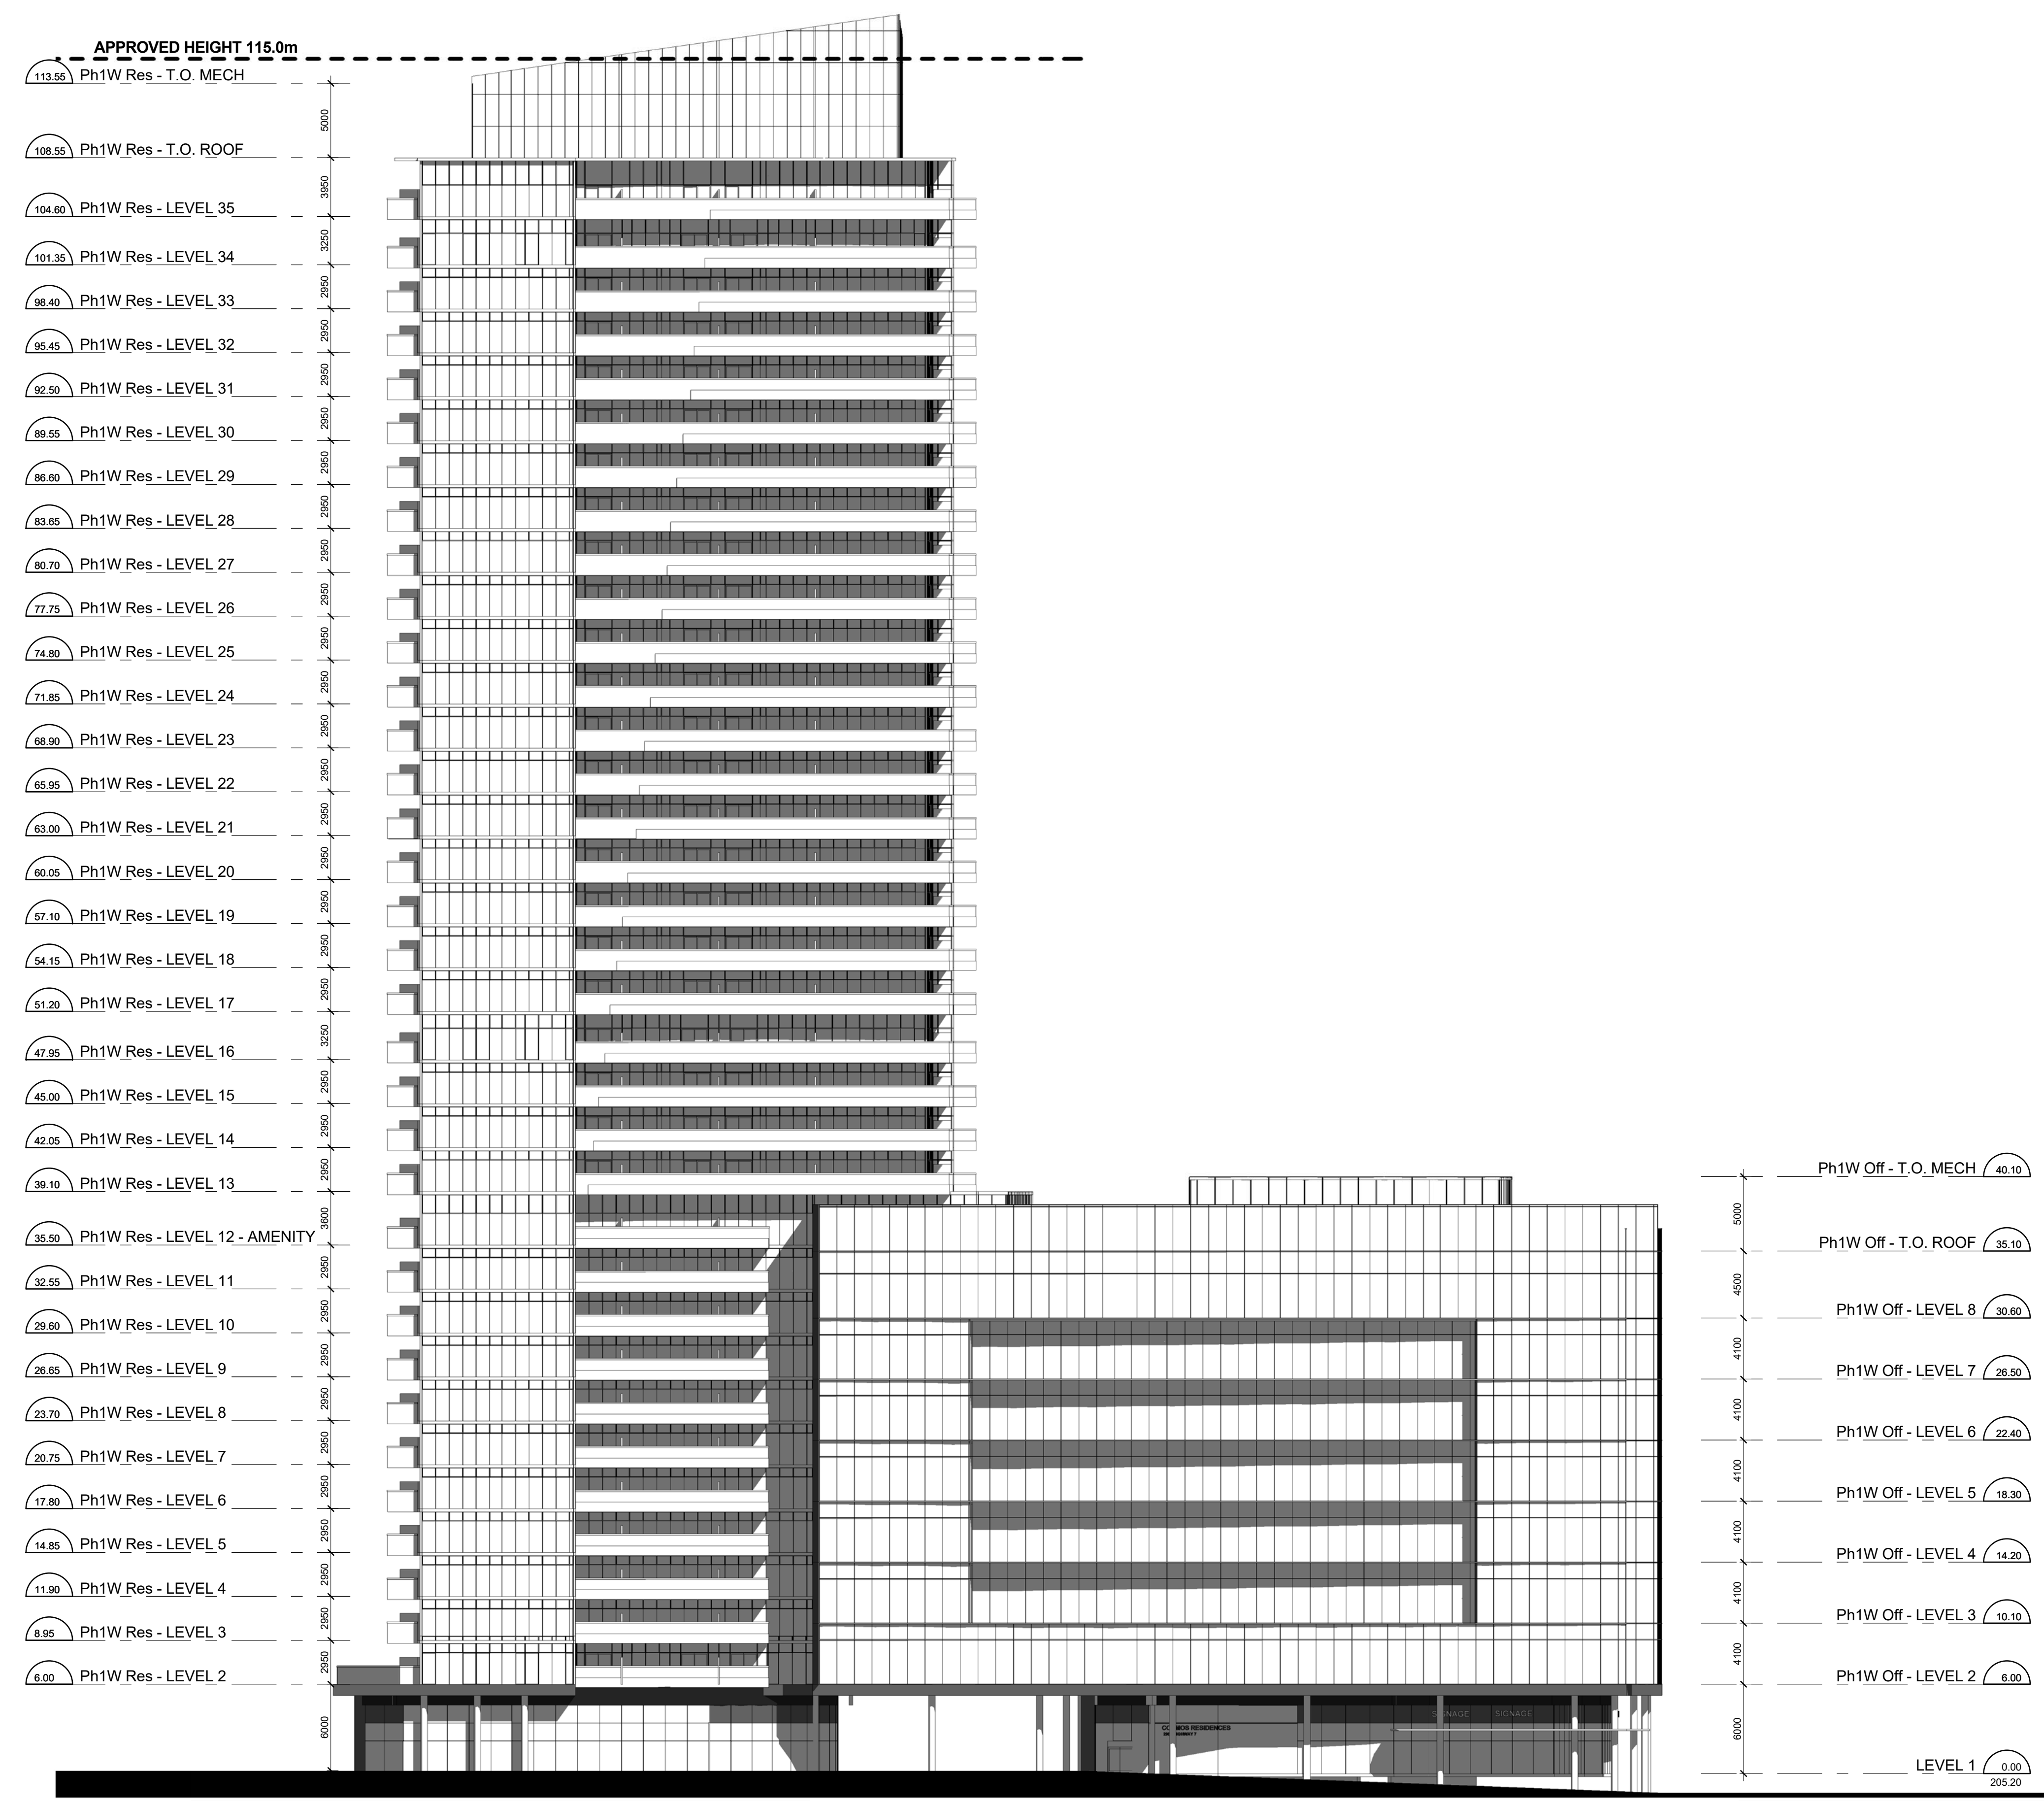

ELEVATION EAST

EXTERIOR FINISH SCHEDULE

16-055 - 180-190 MAPLECRETE / 2951 HIGHWAY 7 WEST

- 1 BLUE VISION GLASS ON PREFINISHED ALUMINUM WINDOW WALL SYSTEM
- 2 BLUE SPANDREL GLASS ON PREFINISHED ALUMINUM WINDOW WALL SYSTEM
- 3 METAL PANEL (DARK GREY)
- 4 METAL PANEL (LIGHT GREY)
- 5 METAL PANEL (WHITE)
- 6 CLEAR VISION GLASS ON PREFINISHED ALUMINUM STOREFRONT WALL SYSTEM
- 7 BLUE VISION GLASS ON PREFINISHED ALUMINUM STOREFRONT WALL SYSTEM
- 8 WHITE SPANDREL GLASS ON PREFINISHED ALUMINUM STOREFRONT WALL SYSTEM
- 9 BLUE SPANDREL GLASS ON PREFINISHED ALUMINUM STOREFRONT WALL SYSTEM
- 10 LIGHT GREY METAL PANEL SIGNAGE
- 11 PREFINISHED WHITE ALUMINUM RAILING WITH BLUE GLASS

DRAFT

Drawing Title

Elevation East


Project  
Liberty

Liberty Maplecrete - Building  
C&D  
180-190 Maplecrete & 2951 Highway 7,  
Vaughan, ON

Drawing No.

A3.1

Contractor Must Check And Verify All Dimensions On The Job.  
 Do Not Scale The Drawings.  
 All Drawings, Specifications And Related Documents Are The Copyright Of The Architect And Must Be Returned Upon Request.  
 Reproduction Of Drawings, Specifications And Related Documents In Part Or Whole Is Forbidden Without The Architects Written Permission.  
 This Drawing Is Not To Be Used For Construction Until Signed By The Architect.  
 Date:

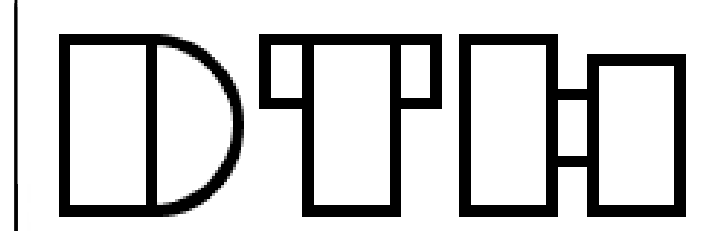

No.:	Revision	Date

DRAFT  
August 5, 2016

02		
01	Site Plan Submission	XXXXXXXX
No	Issued For	Date

Drawing Title

Elevation North


Project  
Liberty

Liberty Maplecrete - Building  
C&D  
180-190 Maplecrete & 2951 Highway 7,  
Vaughan, ON

Drawing No.

A3.2

APPROVED HEIGHT 115.0m

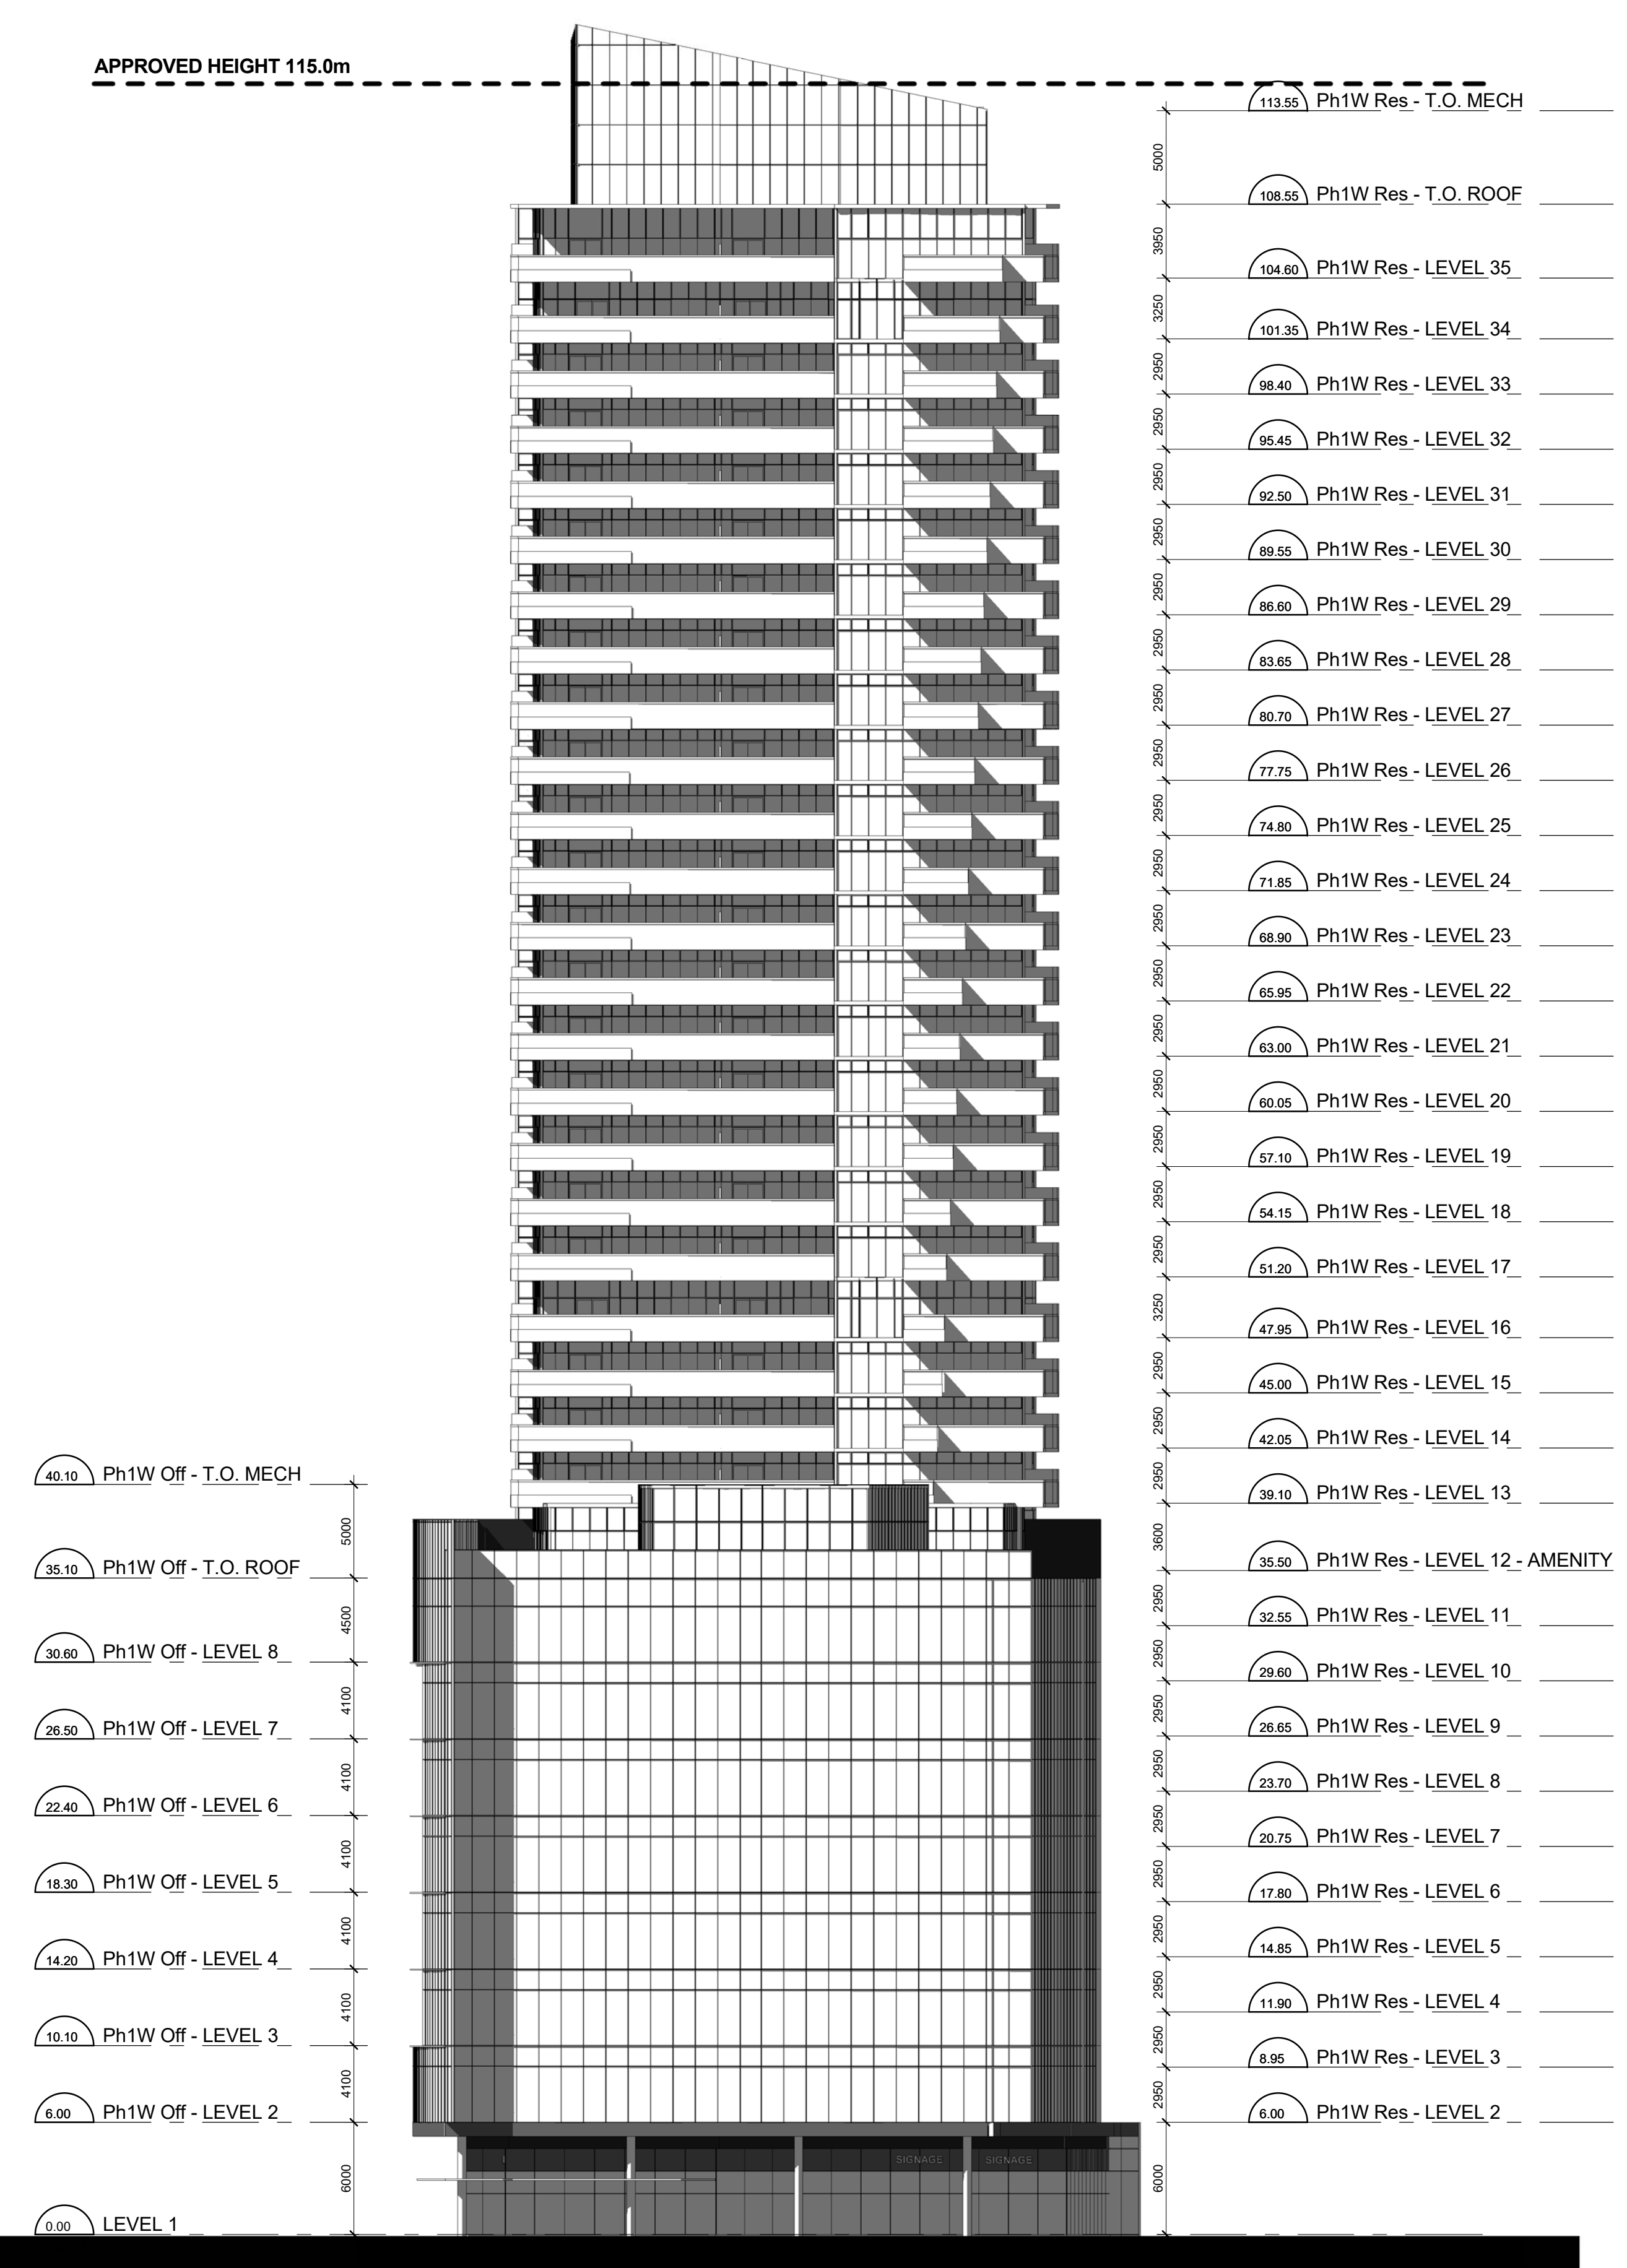


**EXTERIOR FINISH SCHEDULE**

16-055 - 180-190 MAPLECRETE / 2951 HIGHWAY 7 WEST

- 1 BLUE VISION GLASS ON PREFINISHED ALUMINUM WINDOW WALL SYSTEM
- 2 BLUE SPANDREL GLASS ON PREFINISHED ALUMINUM WINDOW WALL SYSTEM
- 3 METAL PANEL (DARK GREY)
- 4 METAL PANEL (LIGHT GREY)
- 5 METAL PANEL (WHITE)
- 6 CLEAR VISION GLASS ON PREFINISHED ALUMINUM STOREFRONT WALL SYSTEM
- 7 BLUE VISION GLASS ON PREFINISHED ALUMINUM STOREFRONT WALL SYSTEM
- 8 WHITE SPANDREL GLASS ON PREFINISHED ALUMINUM STOREFRONT WALL SYSTEM
- 9 BLUE SPANDREL GLASS ON PREFINISHED ALUMINUM STOREFRONT WALL SYSTEM
- 10 LIGHT GREY METAL PANEL SIGNAGE
- 11 PREFINISHED WHITE ALUMINUM RAILING WITH BLUE GLASS

**ELEVATION NORTH**

Contractor Must Check And Verify All Dimensions On The Job.  
 Do Not Scale The Drawings.  
 All Drawings, Specifications And Related Documents Are The Copyright Of The Architect And Must Be Returned Upon Request.  
 Reproduction Of Drawings, Specifications And Related Documents In Part Or Whole Is Forbidden Without The Architects Written Permission.  
 This Drawing Is Not To Be Used For Construction Until Signed By The Architect.  
 Date:

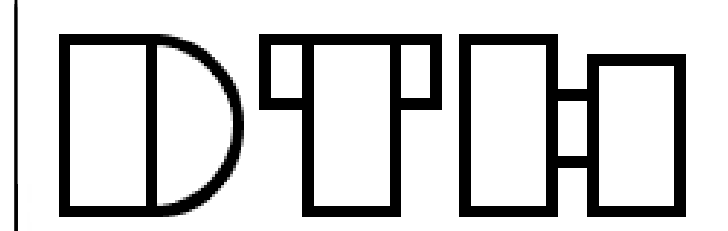

No.:	Revision	Date


DRAFT  
August 5, 2016

02		
01	Site Plan Submission	XXXXXXXX
No	Issued For	Date

**EXTERIOR FINISH SCHEDULE**

16-055 - 180-190 MAPLECRETE / 2951 HIGHWAY 7 WEST

- 1 BLUE VISION GLASS ON PREFINISHED ALUMINUM WINDOW WALL SYSTEM
- 2 BLUE SPANDREL GLASS ON PREFINISHED ALUMINUM WINDOW WALL SYSTEM
- 3 METAL PANEL (DARK GREY)
- 4 METAL PANEL (LIGHT GREY)
- 5 METAL PANEL (WHITE)
- 6 CLEAR VISION GLASS ON PREFINISHED ALUMINUM STOREFRONT WALL SYSTEM
- 7 BLUE VISION GLASS ON PREFINISHED ALUMINUM STOREFRONT WALL SYSTEM
- 8 WHITE SPANDREL GLASS ON PREFINISHED ALUMINUM STOREFRONT WALL SYSTEM
- 9 BLUE SPANDREL GLASS ON PREFINISHED ALUMINUM STOREFRONT WALL SYSTEM
- 10 LIGHT GREY METAL PANEL SIGNAGE
- 11 PREFINISHED WHITE ALUMINUM RAILING WITH BLUE GLASS

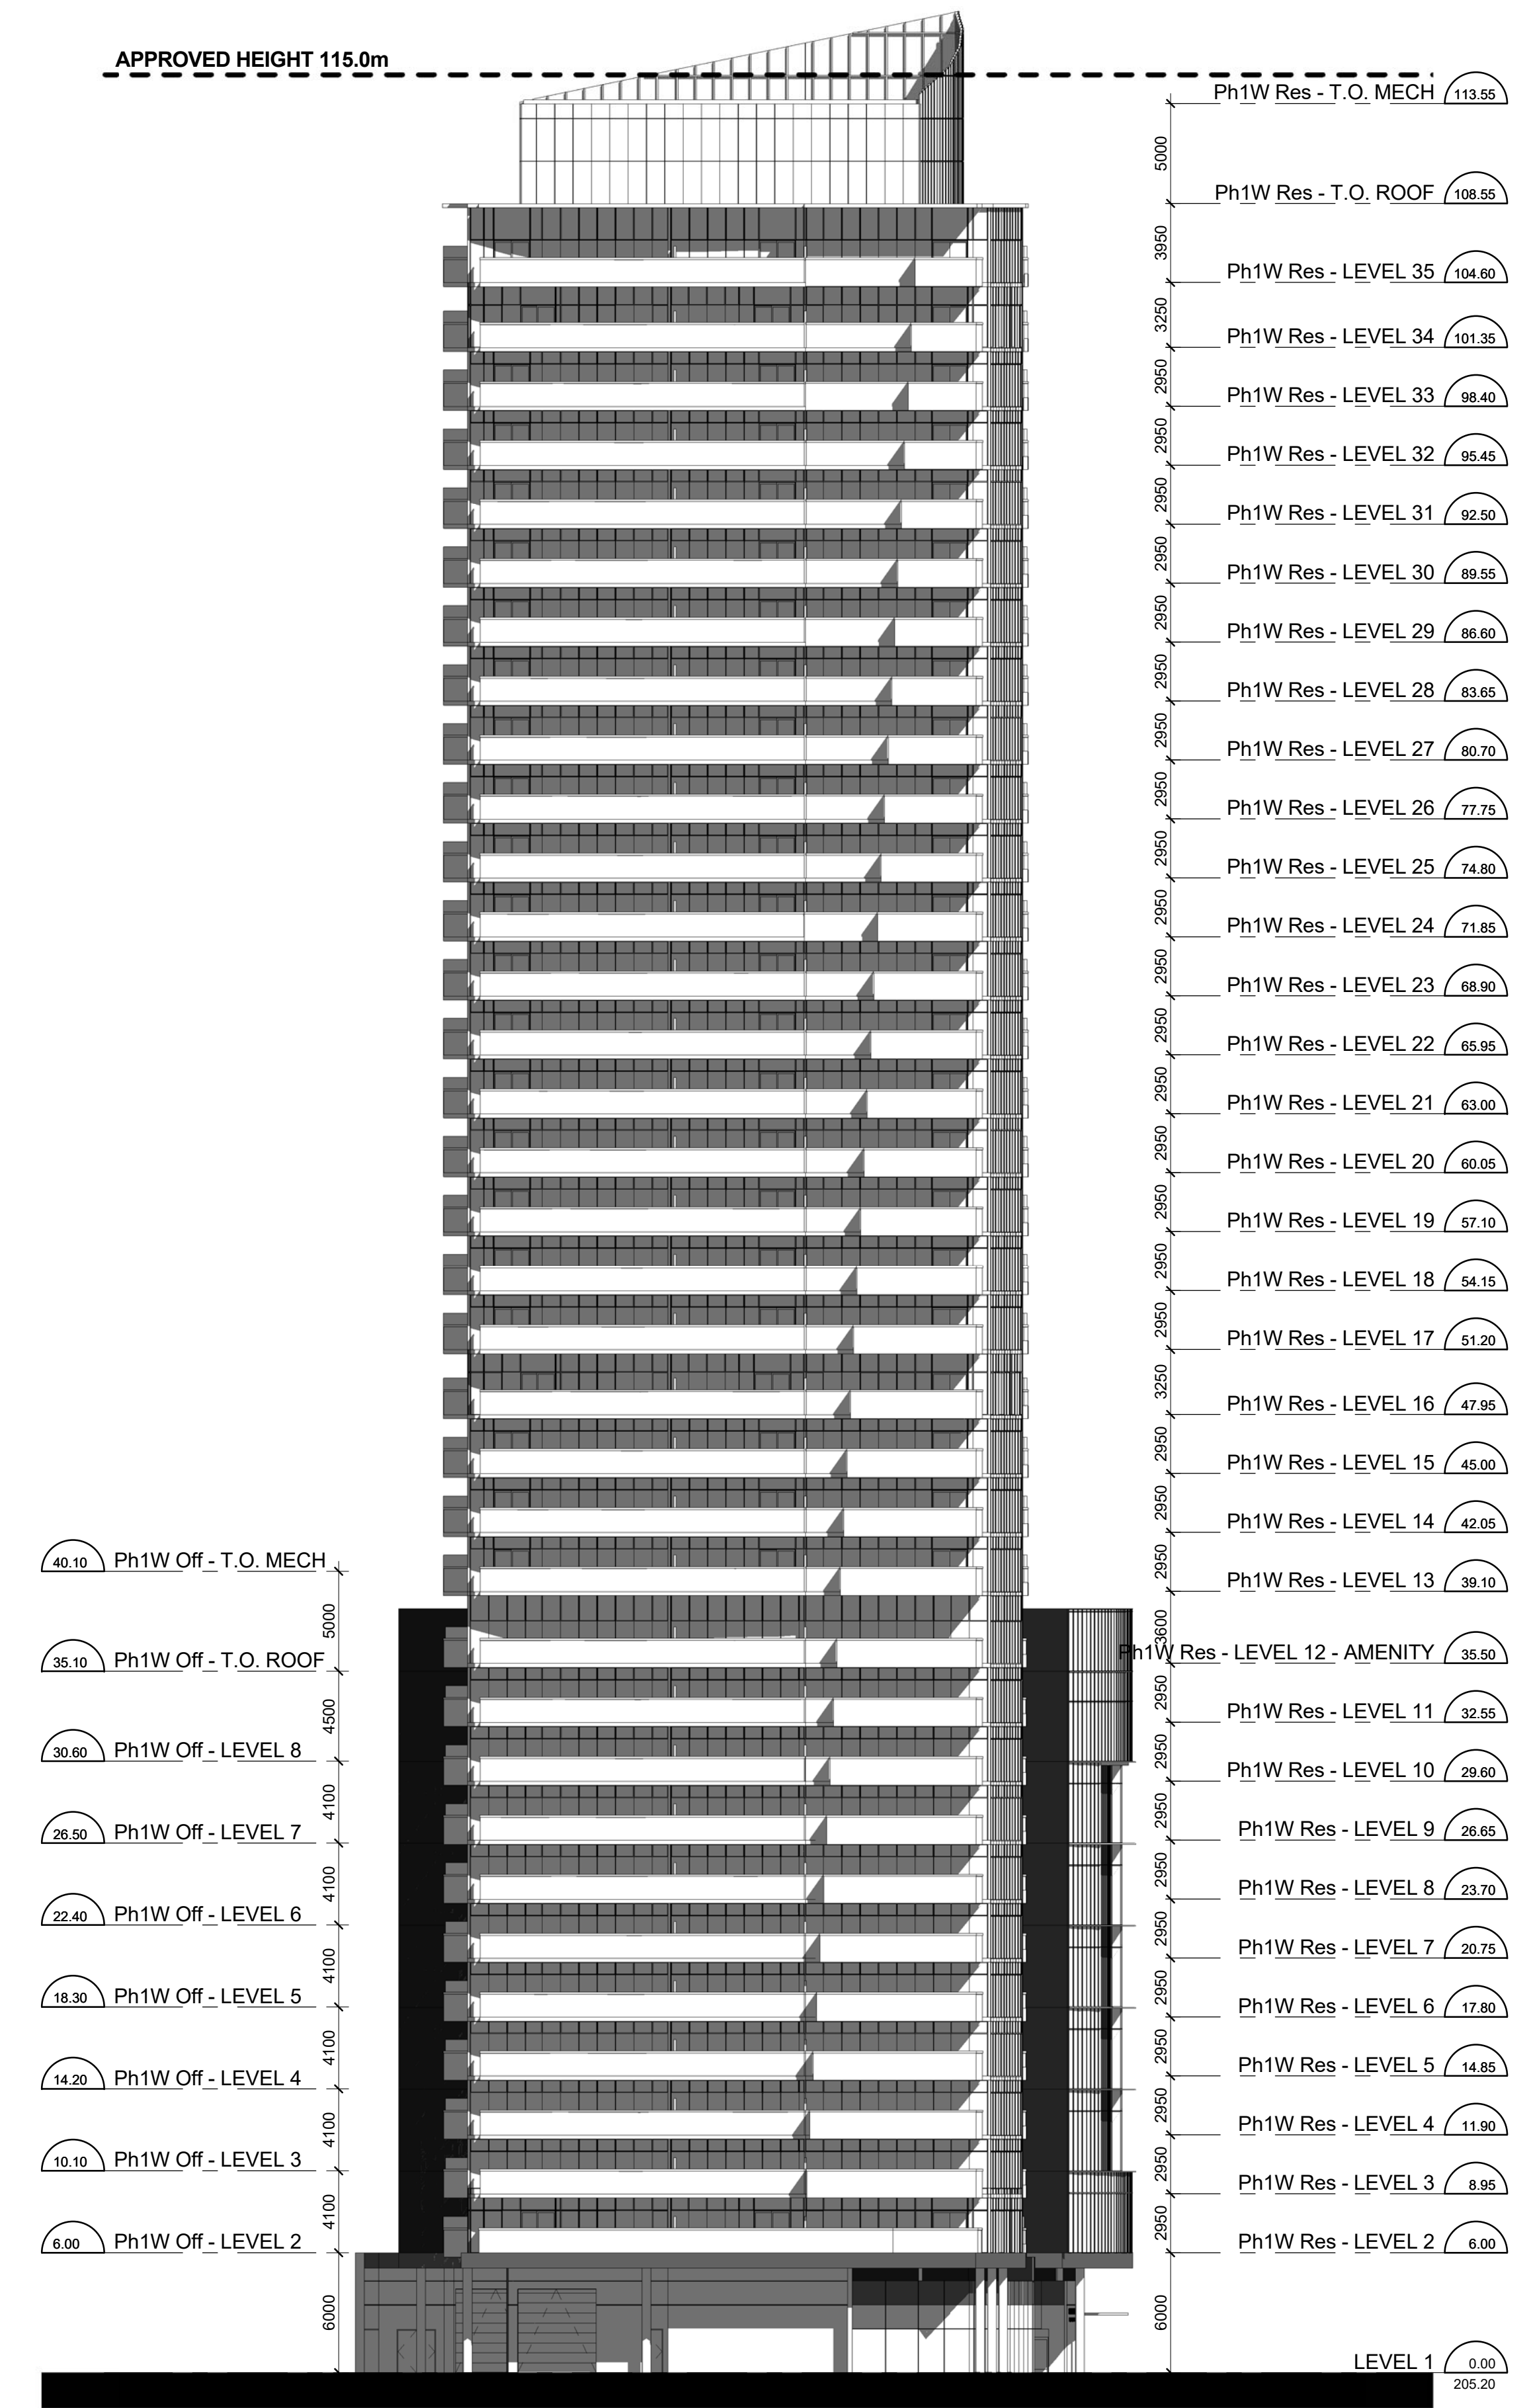

**ELEVATION SOUTH**

Drawing Title

Elevation South


Project  
Liberty

Liberty Maplecrete - Building  
C&D  
180-190 Maplecrete & 2951 Highway 7,  
Vaughan, ON


Drawing No.

**A3.3**

TOWER B

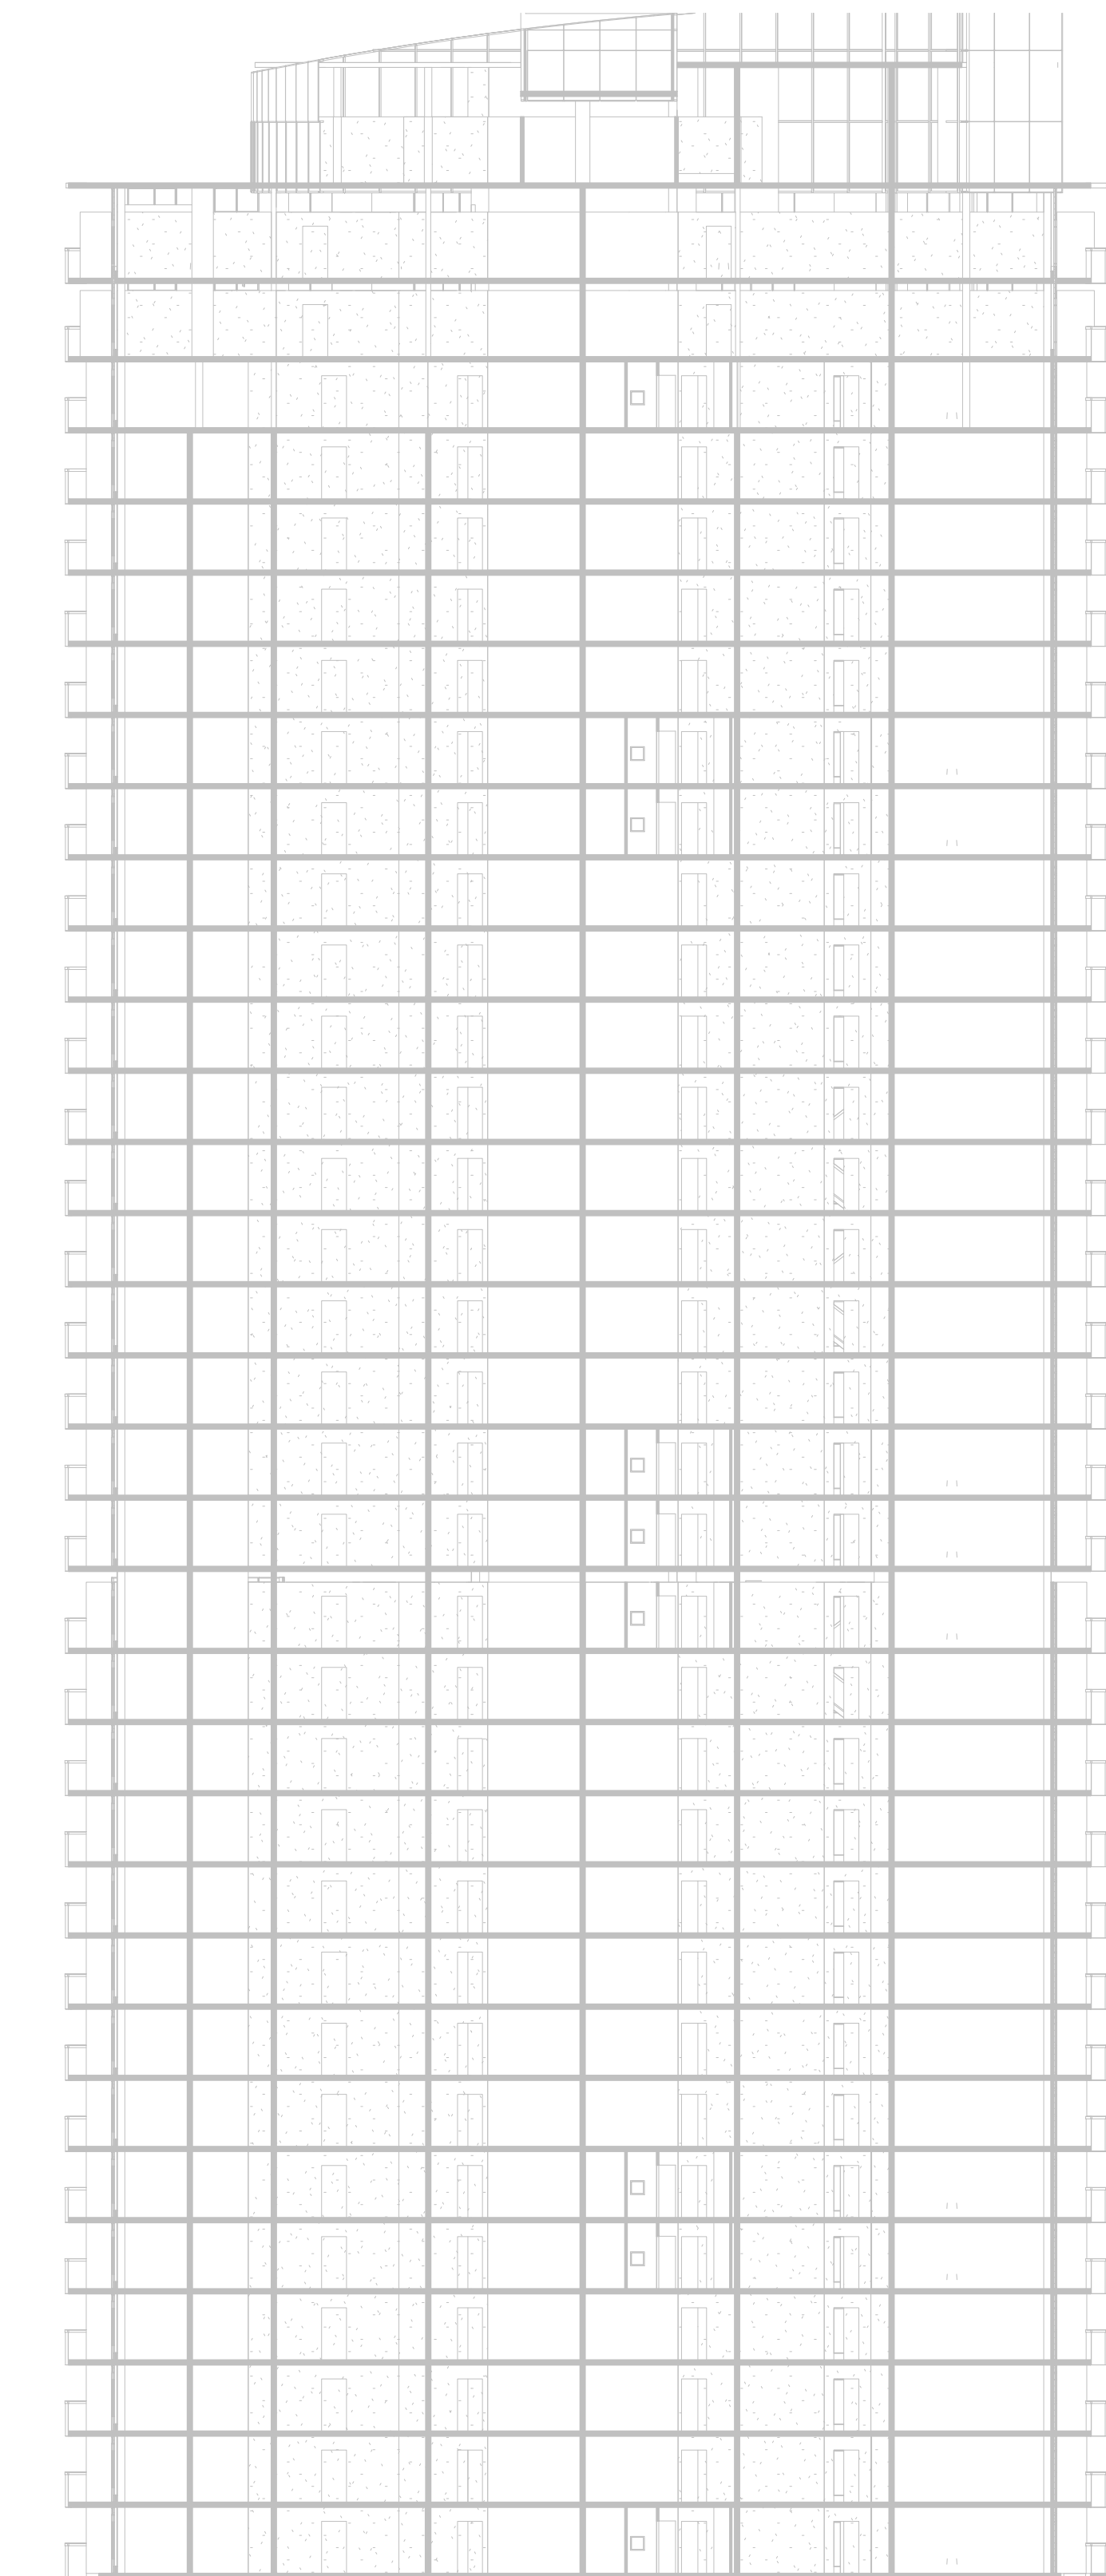

TOWER C

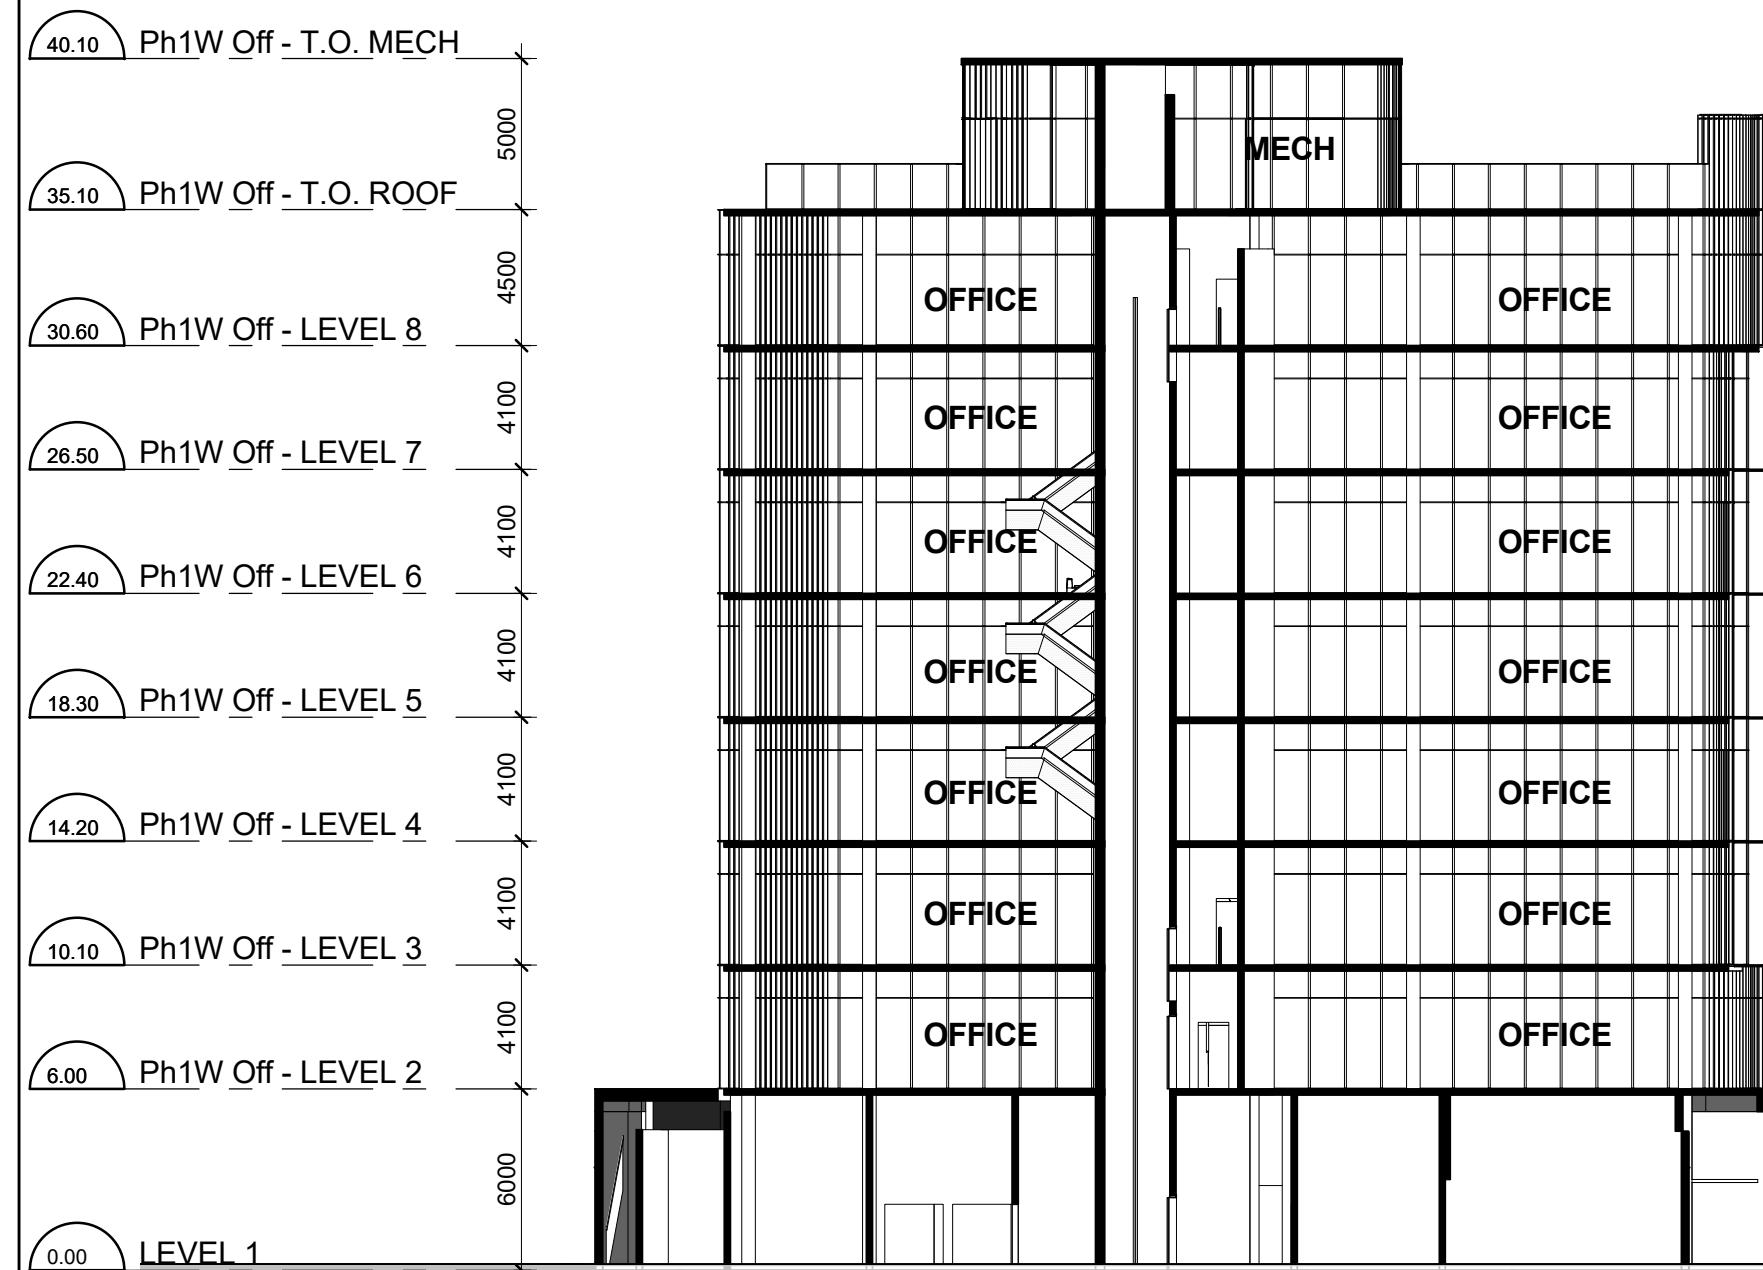

- 40.10 Ph1W Off - T.O. MECH
- 35.10 Ph1W Off - T.O. ROOF
- 30.60 Ph1W Off - LEVEL 8
- 26.50 Ph1W Off - LEVEL 7
- 22.40 Ph1W Off - LEVEL 6
- 18.30 Ph1W Off - LEVEL 5
- 14.20 Ph1W Off - LEVEL 4
- 10.10 Ph1W Off - LEVEL 3
- 6.00 Ph1W Off - LEVEL 2
- 0.00 LEVEL 1


STREET A

PHASE 1 / BLOCK 2

PHASE 1 / BLOCK 1

SECTION EAST-WEST - TOWER C

Contractor Must Check And Verify All Dimensions On The Job.  
Do Not Scale The Drawings.  
All Drawings, Specifications And Related Documents Are The Copyright Of The Architect And Must Be Returned Upon Request.  
Reproduction Of Drawings, Specifications And Related Documents In Part Or Whole Is Forbidden Without The Architects Written Permission.  
This Drawing Is Not To Be Used For Construction Until Signed By The Architect.  
Date:

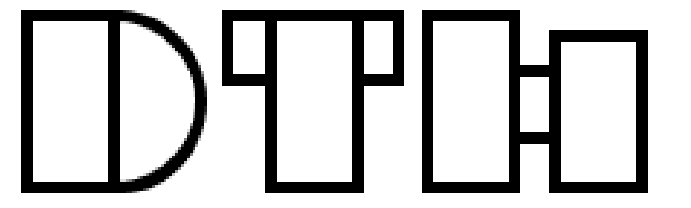

No.: Revision Date

DRAFT  
August 5, 2016

02		
01	Site Plan Submission	XXXXXXXX
No	Issued For	Date

Drawing Title  
Section East-West - Tower C

Project  
Liberty  
Liberty Maplecrete - Building C&D  
180-190 Maplecrete & 2951 Highway 7, Vaughan, ON


Drawing No.  
A4.1

TOWER D


TOWER B

TOWER A

APPROVED HEIGHT 115.0m

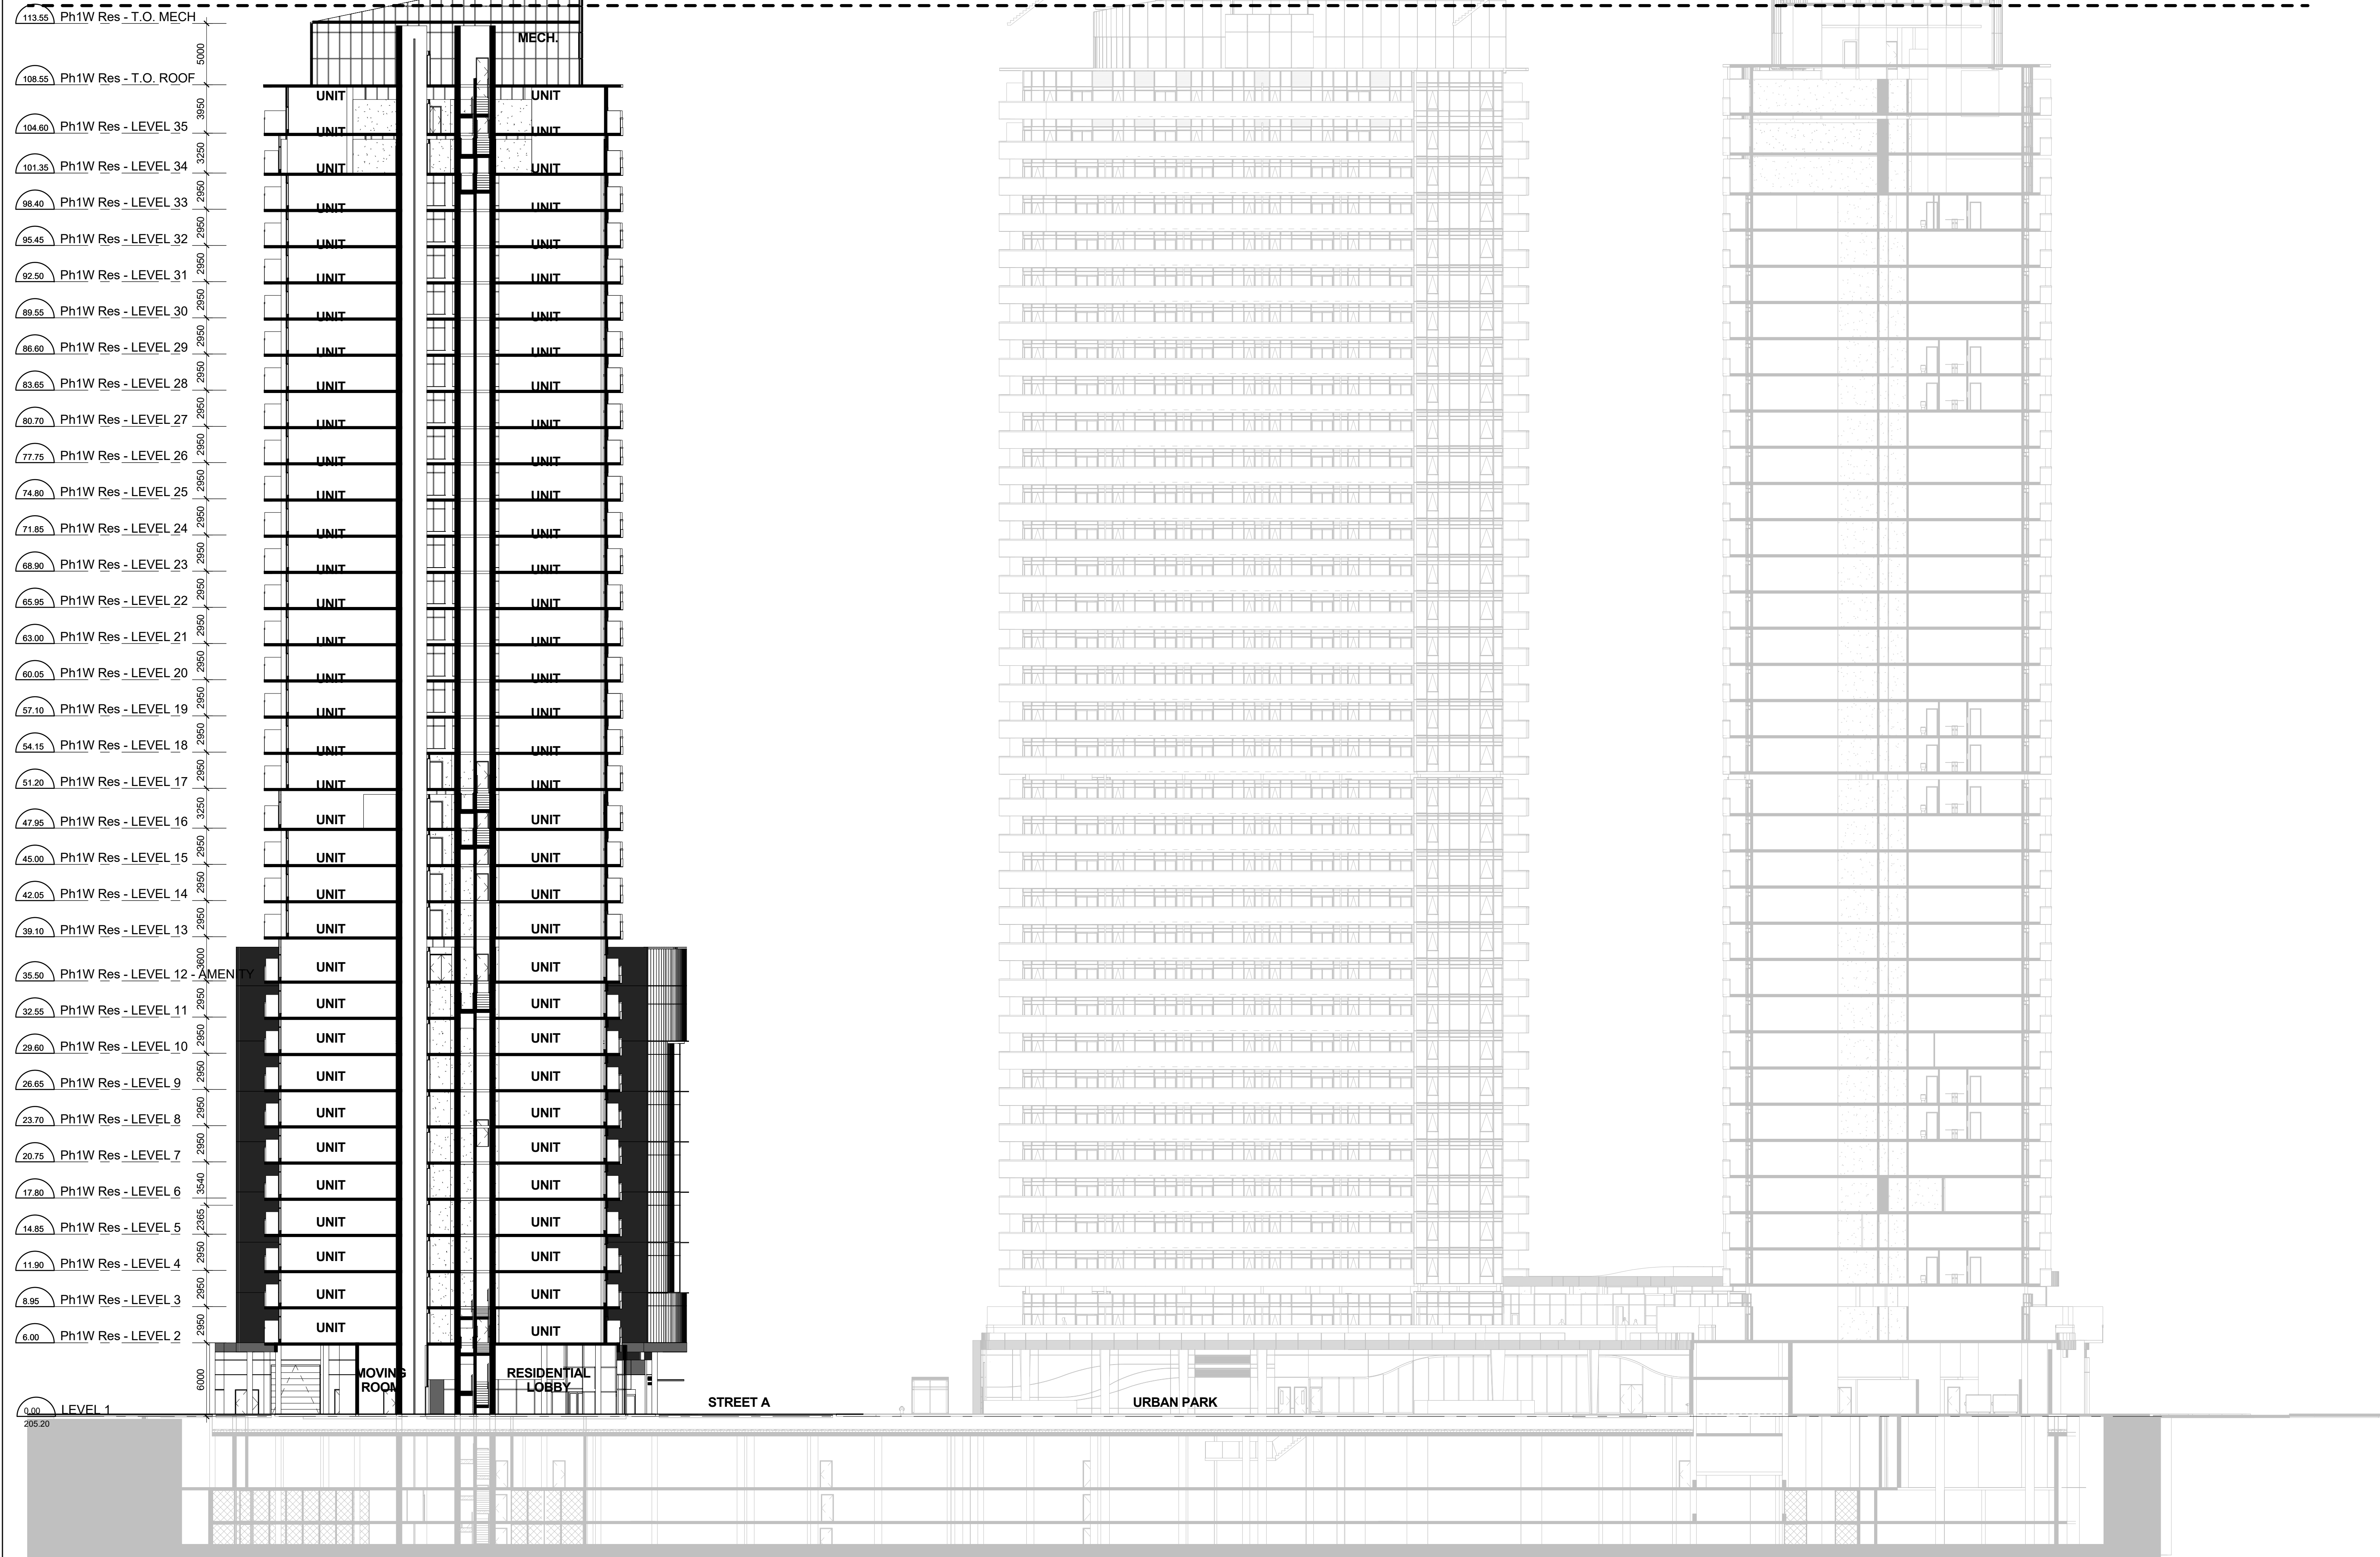

Contractor Must Check And Verify All Dimensions On The Job.  
Do Not Scale The Drawings.  
All Drawings, Specifications And Related Documents Are The Copyright Of The Architect And Must Be Returned Upon Request.  
Reproduction Of Drawings, Specifications And Related Documents In Part Or Whole Is Forbidden Without The Architects Written Permission.  
This Drawing Is Not To Be Used For Construction Until Signed By The Architect.  
Date:

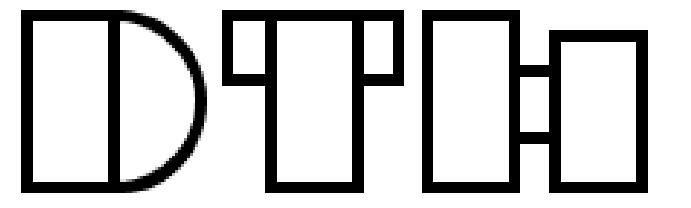

No.: Revision Date

DRAFT  
August 5, 2016

02		
01	Site Plan Submission	XXXXXXXX
No	Issued For	Date

Drawing Title  
Section East-West - Tower D

Project  
Liberty  
Liberty Maplecrete - Building C&D  
180-190 Maplecrete & 2951 Highway 7, Vaughan, ON

Drawing No.  
A4.2