



EXTERIOR FINISHES LEGEND:	
<b>GLAZING:</b>	<b>CANOPIES:</b>
(GL-1) CLEAR INSULATED TEMPERED GLASS UNIT (WITH CERAMIC FRIT BIRD FRIENDLY PATTERN ON SURFACE 2 BELOW 12M)	(MT-1) PREFINISHED ALUMINUM CANOPY WITH RECESSED SOFFIT LIGHTING.
(GL-2) CLEAR INSULATED TEMPERED GLASS UNIT OPERABLE WINDOW (WITH CERAMIC FRIT BIRD FRIENDLY PATTERN ON SURFACE 2 BELOW 12M)	<b>DOORS:</b>
<b>RAILING:</b>	(D-1) GLAZED SLIDING DOOR, PART OF WINDOW WALL SYSTEM
(GL-3) 20MM LAMINATED TEMPERED LOW IRON GLASS BALLUSTRADED (WITH CERAMIC FRIT BIRD FRIENDLY PATTERN ON SURFACE 2 BELOW 12M)	(D-2) ALUMINUM ROLL-UP DOOR, MATCH COLOUR OF ADJACENT WALL
<b>PRECAST AND CLADDING:</b>	<b>SIGNAGE:</b>
(PC-1) PRECAST CONCRETE PANELS	(SG-1) 3-D DIMENSIONAL LETTERING SIGNAGE
(PC-2) PRECAST BRICK VENEER PANELS (BLACK)	<b>FEATURES:</b>
(PC-3) PRECAST BRICK VENEER PANELS (GREY)	(MT-1) METAL LOUVERS
(PC-4) PRECAST BRICK VENEER PANELS (WHITE)	(G-1) GREEN ROOF
(WS) WOOD STAYS SCREEN, MATCH COLOUR OF ADJACENT WALL	(GR-1) ALUMINUM FRAMED - FROSTED GLASS PARTITION SYSTEM
(BR-1) 90MM BRICK ON STUD (BLACK)	<b>FRIT BIRD FRIENDLY GLAZING:</b>
(WV-1) WOOD VENEER PANELS	(FR) FRIT GLASS BIRD COLLISION DETERRENCE: 3MM SIZED WITH SPACING OF 100MM X 100MM APART

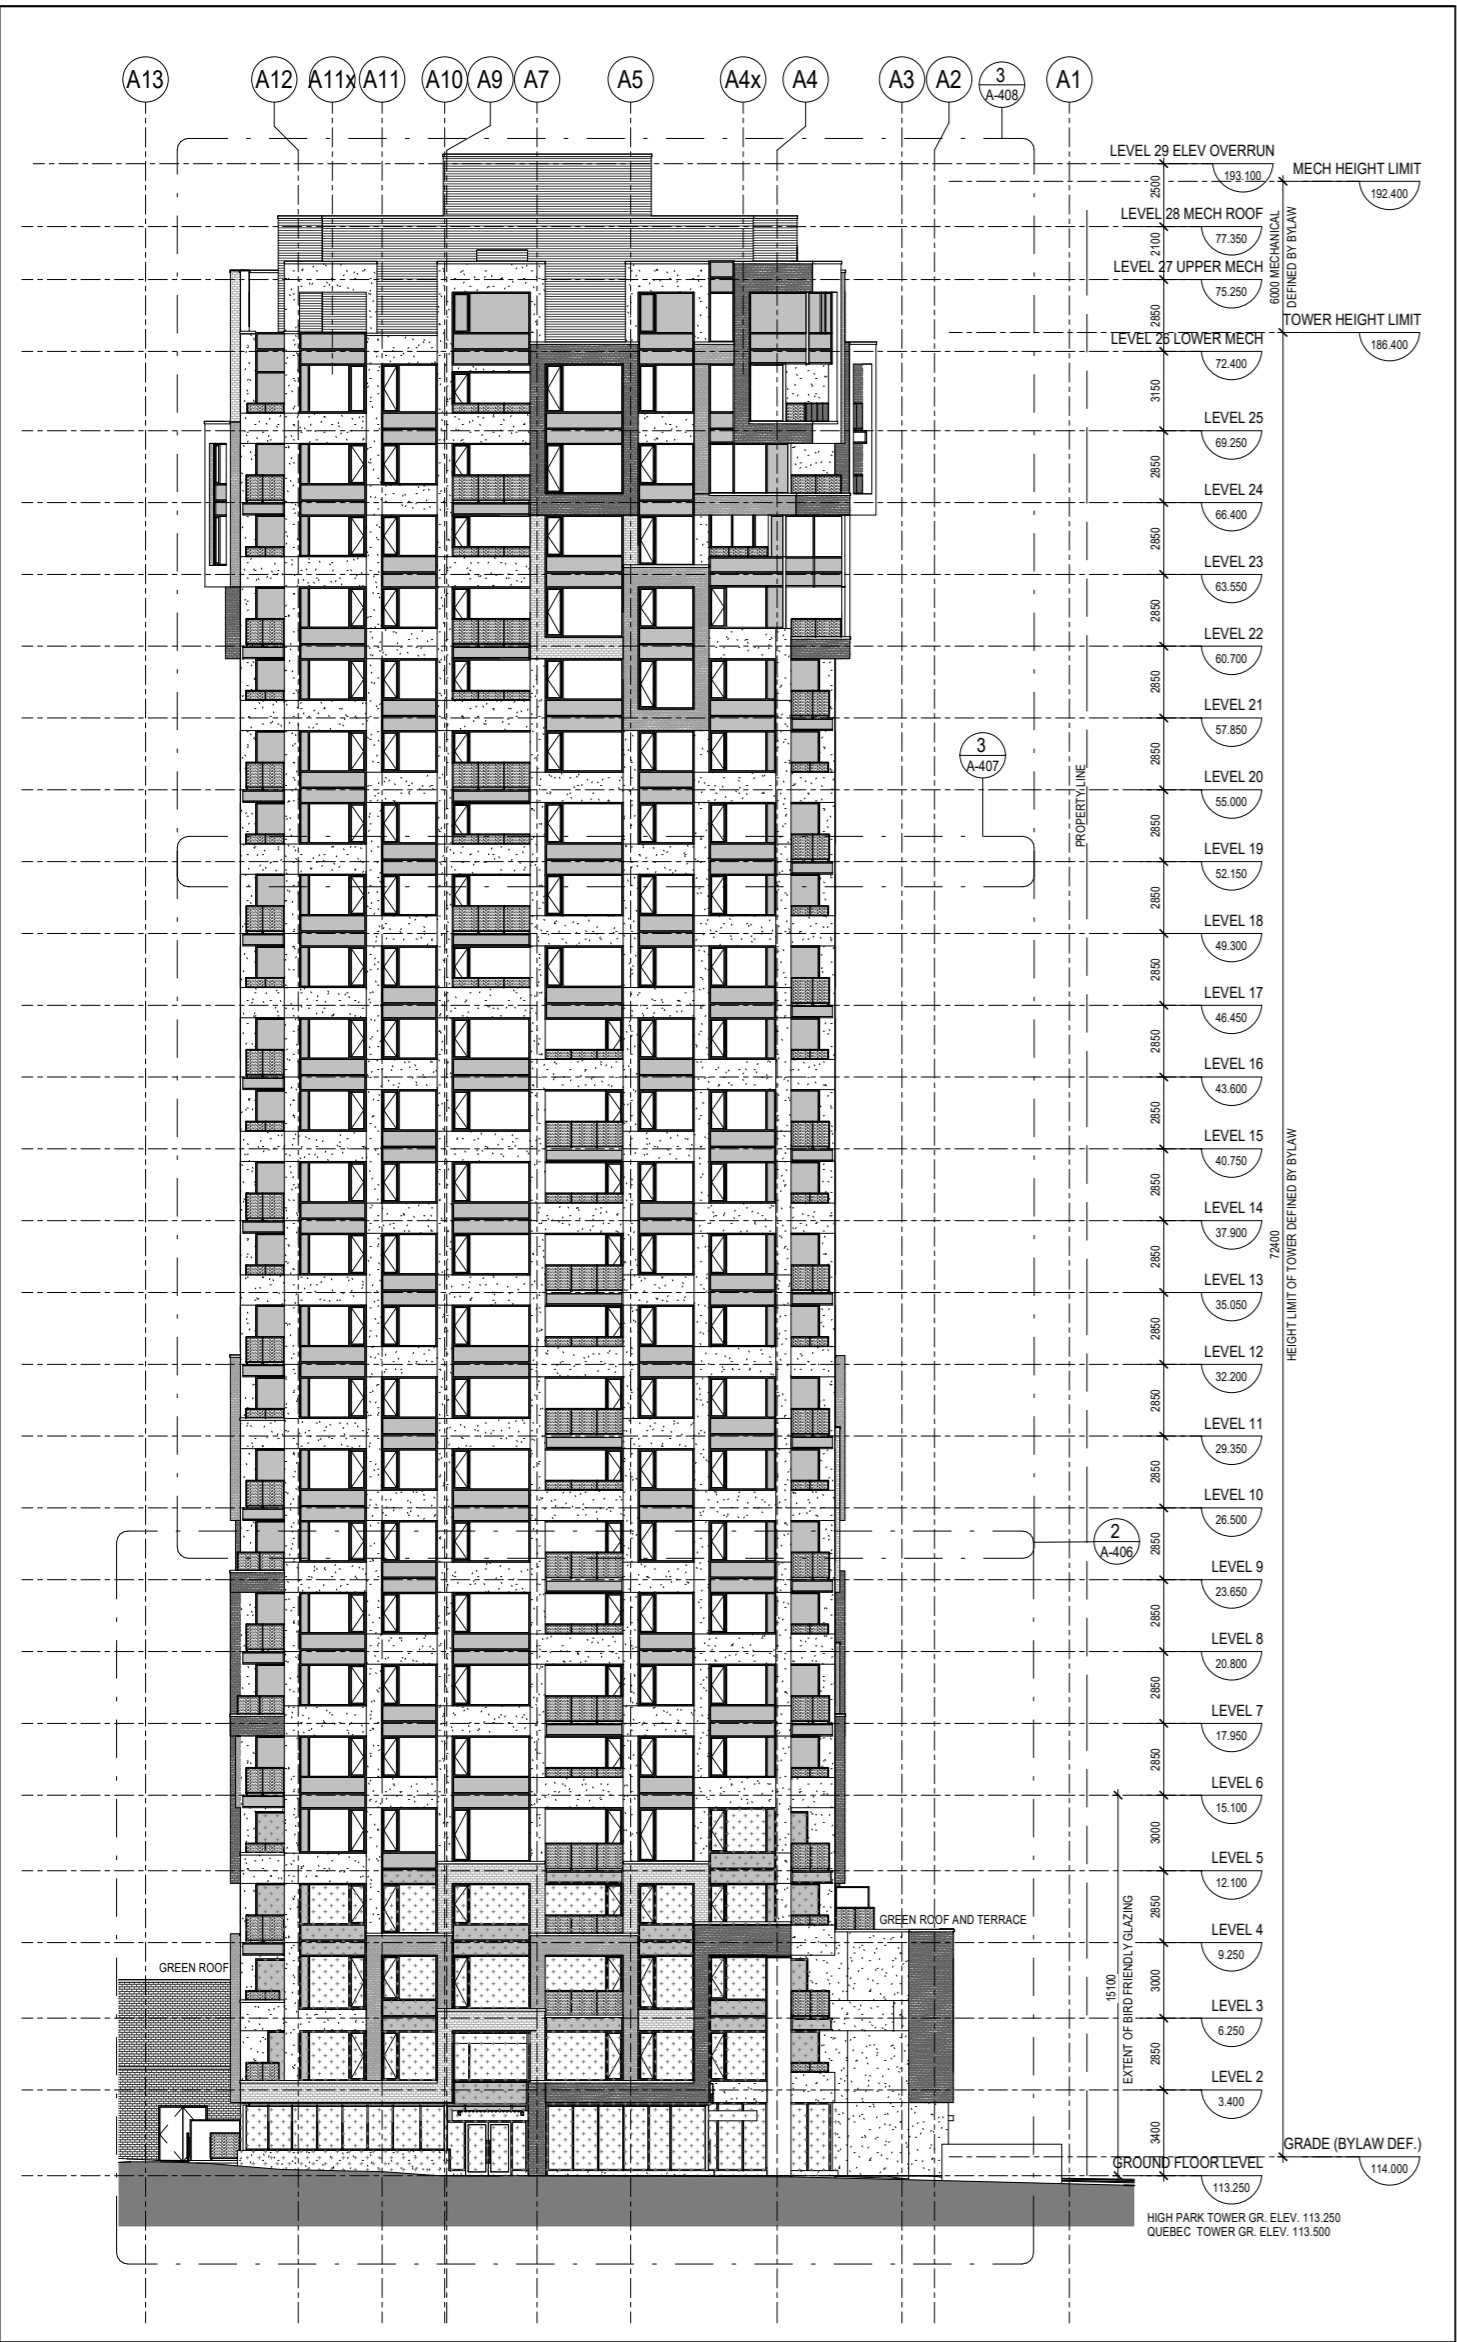

2 SOUTH TOWER A ELEVATION  
SCALE: 1:150

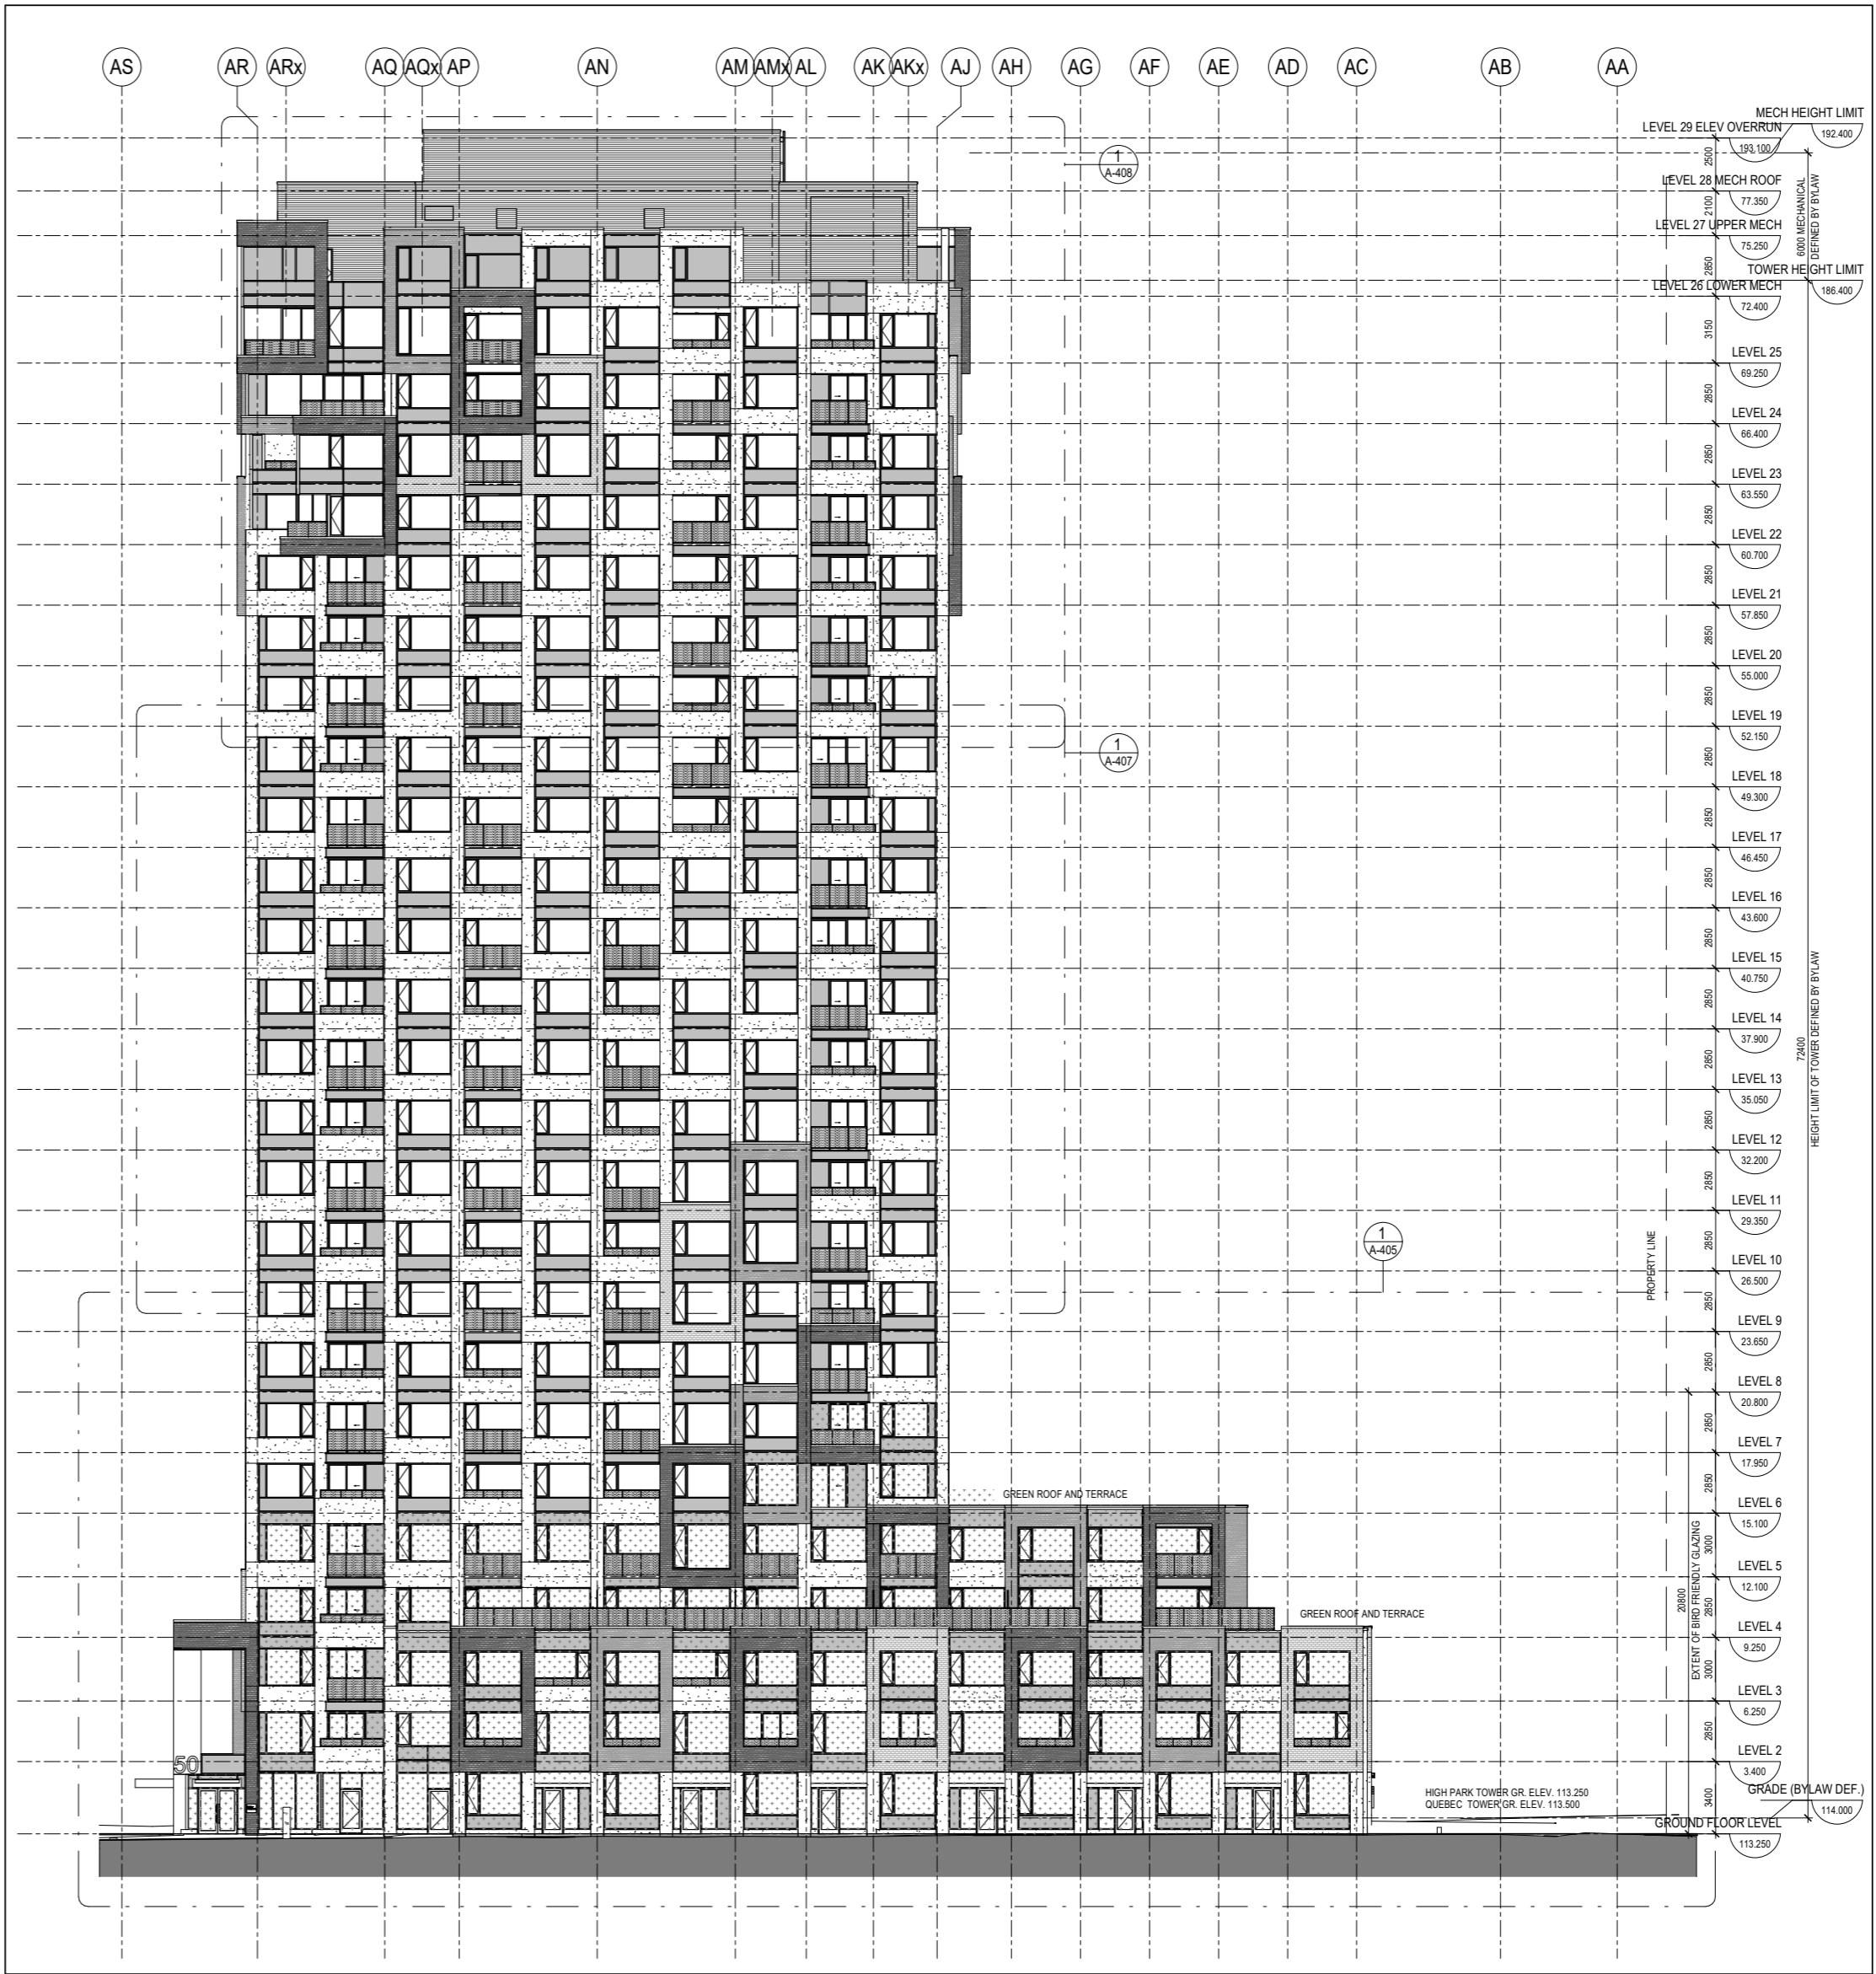

1 EAST TOWER A ELEVATION  
SCALE: 1:150

# GRENADIER SQUARE

50 HIGH PARK AVE.  
TORONTO, ON

"ALL DRAWINGS, SPECIFICATIONS AND RELATED DOCUMENTS ARE THE COPYRIGHT PROPERTY OF THE ARCHITECT AND MUST BE RETURNED UPON REQUEST. REPRODUCTION OF DRAWINGS, SPECIFICATIONS AND RELATED DOCUMENTS IN PART OR WHOLE IS FORBIDDEN WITHOUT THE ARCHITECT'S WRITTEN PERMISSION."

CONTRACTOR MUST CHECK AND VERIFY ALL DIMENSIONS ON THE JOB. ANY DISCREPANCY OR CONTRADICTIONARY INFORMATION WITHIN THIS SET OF DRAWINGS AND/OR OTHER CONSULTANTS' DRAWINGS MUST BE BROUGHT TO THE ATTENTION OF THE ARCHITECT BEFORE PROCEEDING.

THIS DRAWING SHALL NOT BE USED FOR CONSTRUCTION PURPOSES UNLESS COUNTERSIGNED BY:

NAME \_\_\_\_\_


DRAWN \_\_\_\_\_

CHECKED \_\_\_\_\_


DATE \_\_\_\_\_

SCALE 1:150


PROJECT NO. \_\_\_\_\_

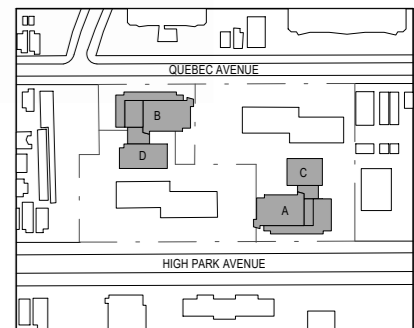

EXTERIOR FINISHES LEGEND:	
<b>GLAZING:</b>	<b>CANOPIES:</b>
(GL-1) CLEAR INSULATED TEMPERED GLASS UNIT WITH CERAMIC FRIT BIRD FRIENDLY PATTERN ON SURFACE 2 BELOW 12M	(MT-1) PREFINISHED ALUMINUM CANOPY WITH RECESSED SOFFIT LIGHTING
(GL-2) CLEAR INSULATED TEMPERED GLASS UNIT OPERABLE WINDOW WITH CERAMIC FRIT BIRD FRIENDLY PATTERN ON SURFACE 2 BELOW 12M	<b>DOORS:</b>
<b>RAILING:</b>	(D-1) GLAZED SLIDING DOOR, PART OF WINDOW WALL SYSTEM
(GL-3) 20MM LAMINATED TEMPERED LOW IRON GLASS BALUSTRADED WITH CERAMIC FRIT BIRD FRIENDLY PATTERN ON SURFACE 2 BELOW 12M	(D-2) ALUMINUM ROLL-UP DOOR, MATCH COLOUR OF ADJACENT WALL
<b>PRECAST AND CLADDING:</b>	<b>SIGNAGE:</b>
(PC-1) PRECAST CONCRETE PANELS	(SG-1) 3/8" DIMENSIONAL LETTERING SIGNAGE
(PC-2) PRECAST BRICK VENEER PANELS (BLACK)	<b>FEATURES:</b>
(PC-3) PRECAST BRICK VENEER PANELS (GREY)	(MT-2) METAL LOUVERS
(PC-4) PRECAST BRICK VENEER PANELS (WHITE)	(G-1) GREEN ROOF
(SS-1) WOOD STAIR SCREEN, MATCH COLOUR OF ADJACENT WALL	(GR-1) ALUMINUM FRAMED, FROSTED GLASS PARTITION SYSTEM
(BR-1) 90MM BRICK ON STUD (BLACK)	<b>FRIT BIRD FRIENDLY GLAZING:</b>
(WV-1) WOOD VENEER PANELS	FRIT GLASS BIRD COLLISION DETERRENCE: 5MM SIZES WITH SPACING OF 100MM X 100MM APART

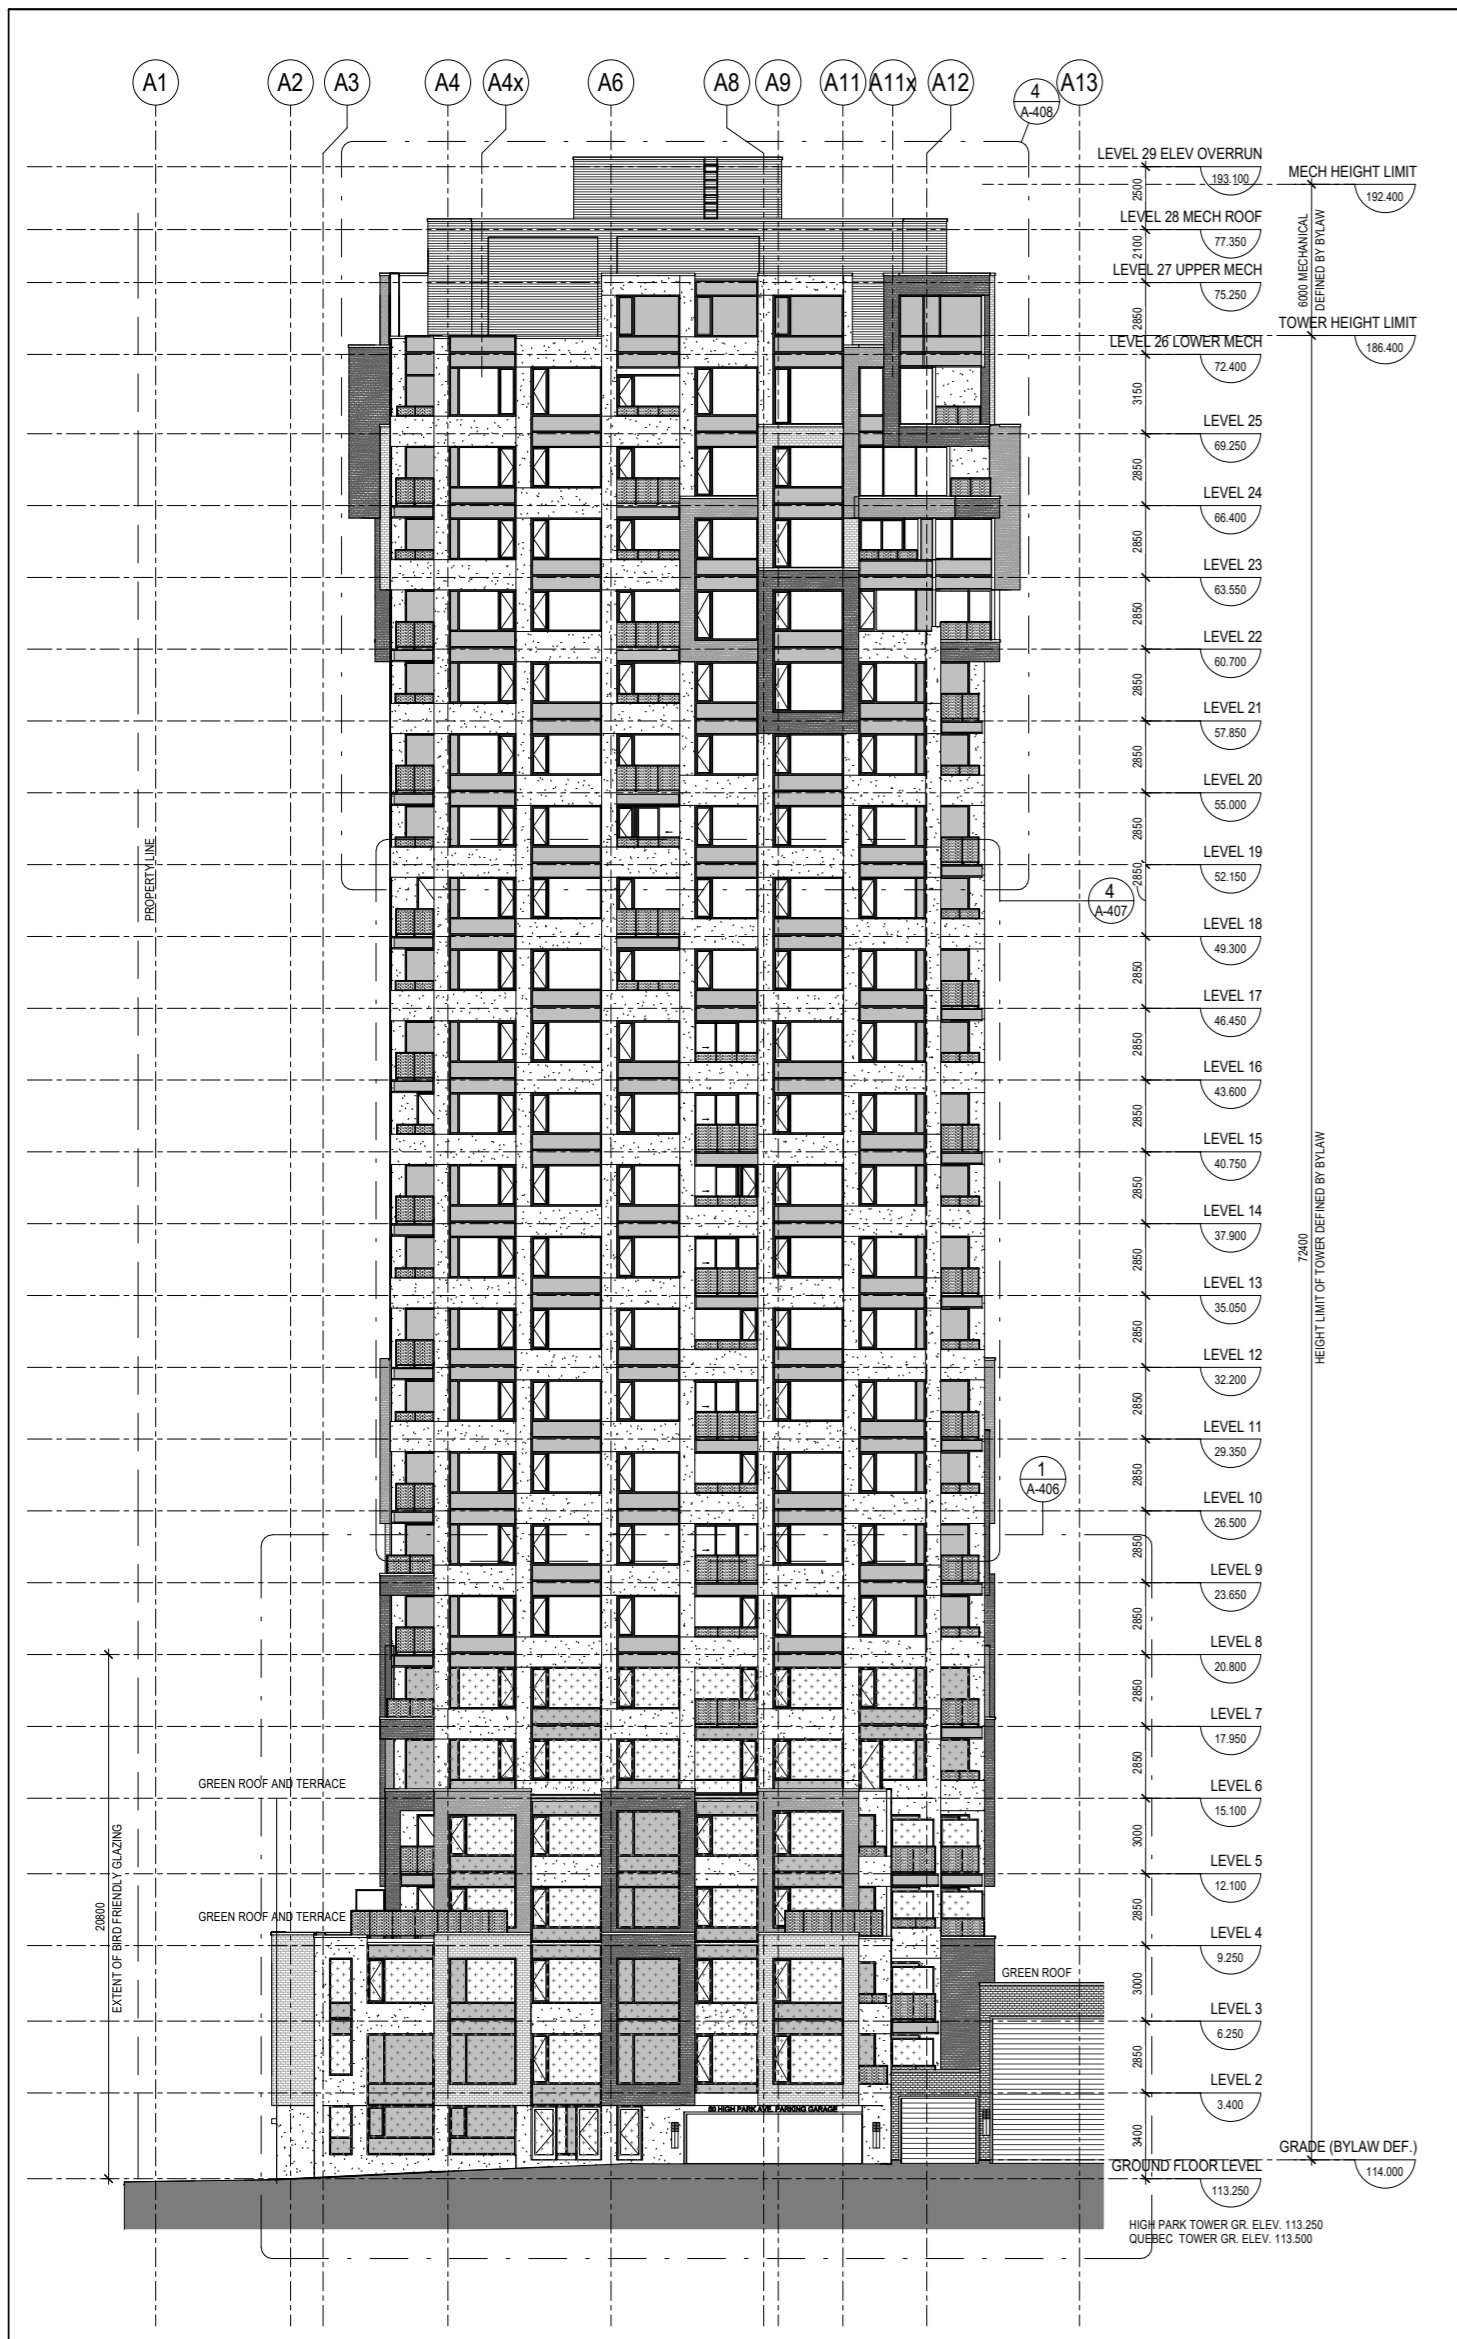

2 NORTH TOWER A ELEVATION  
SCALE: 1:150

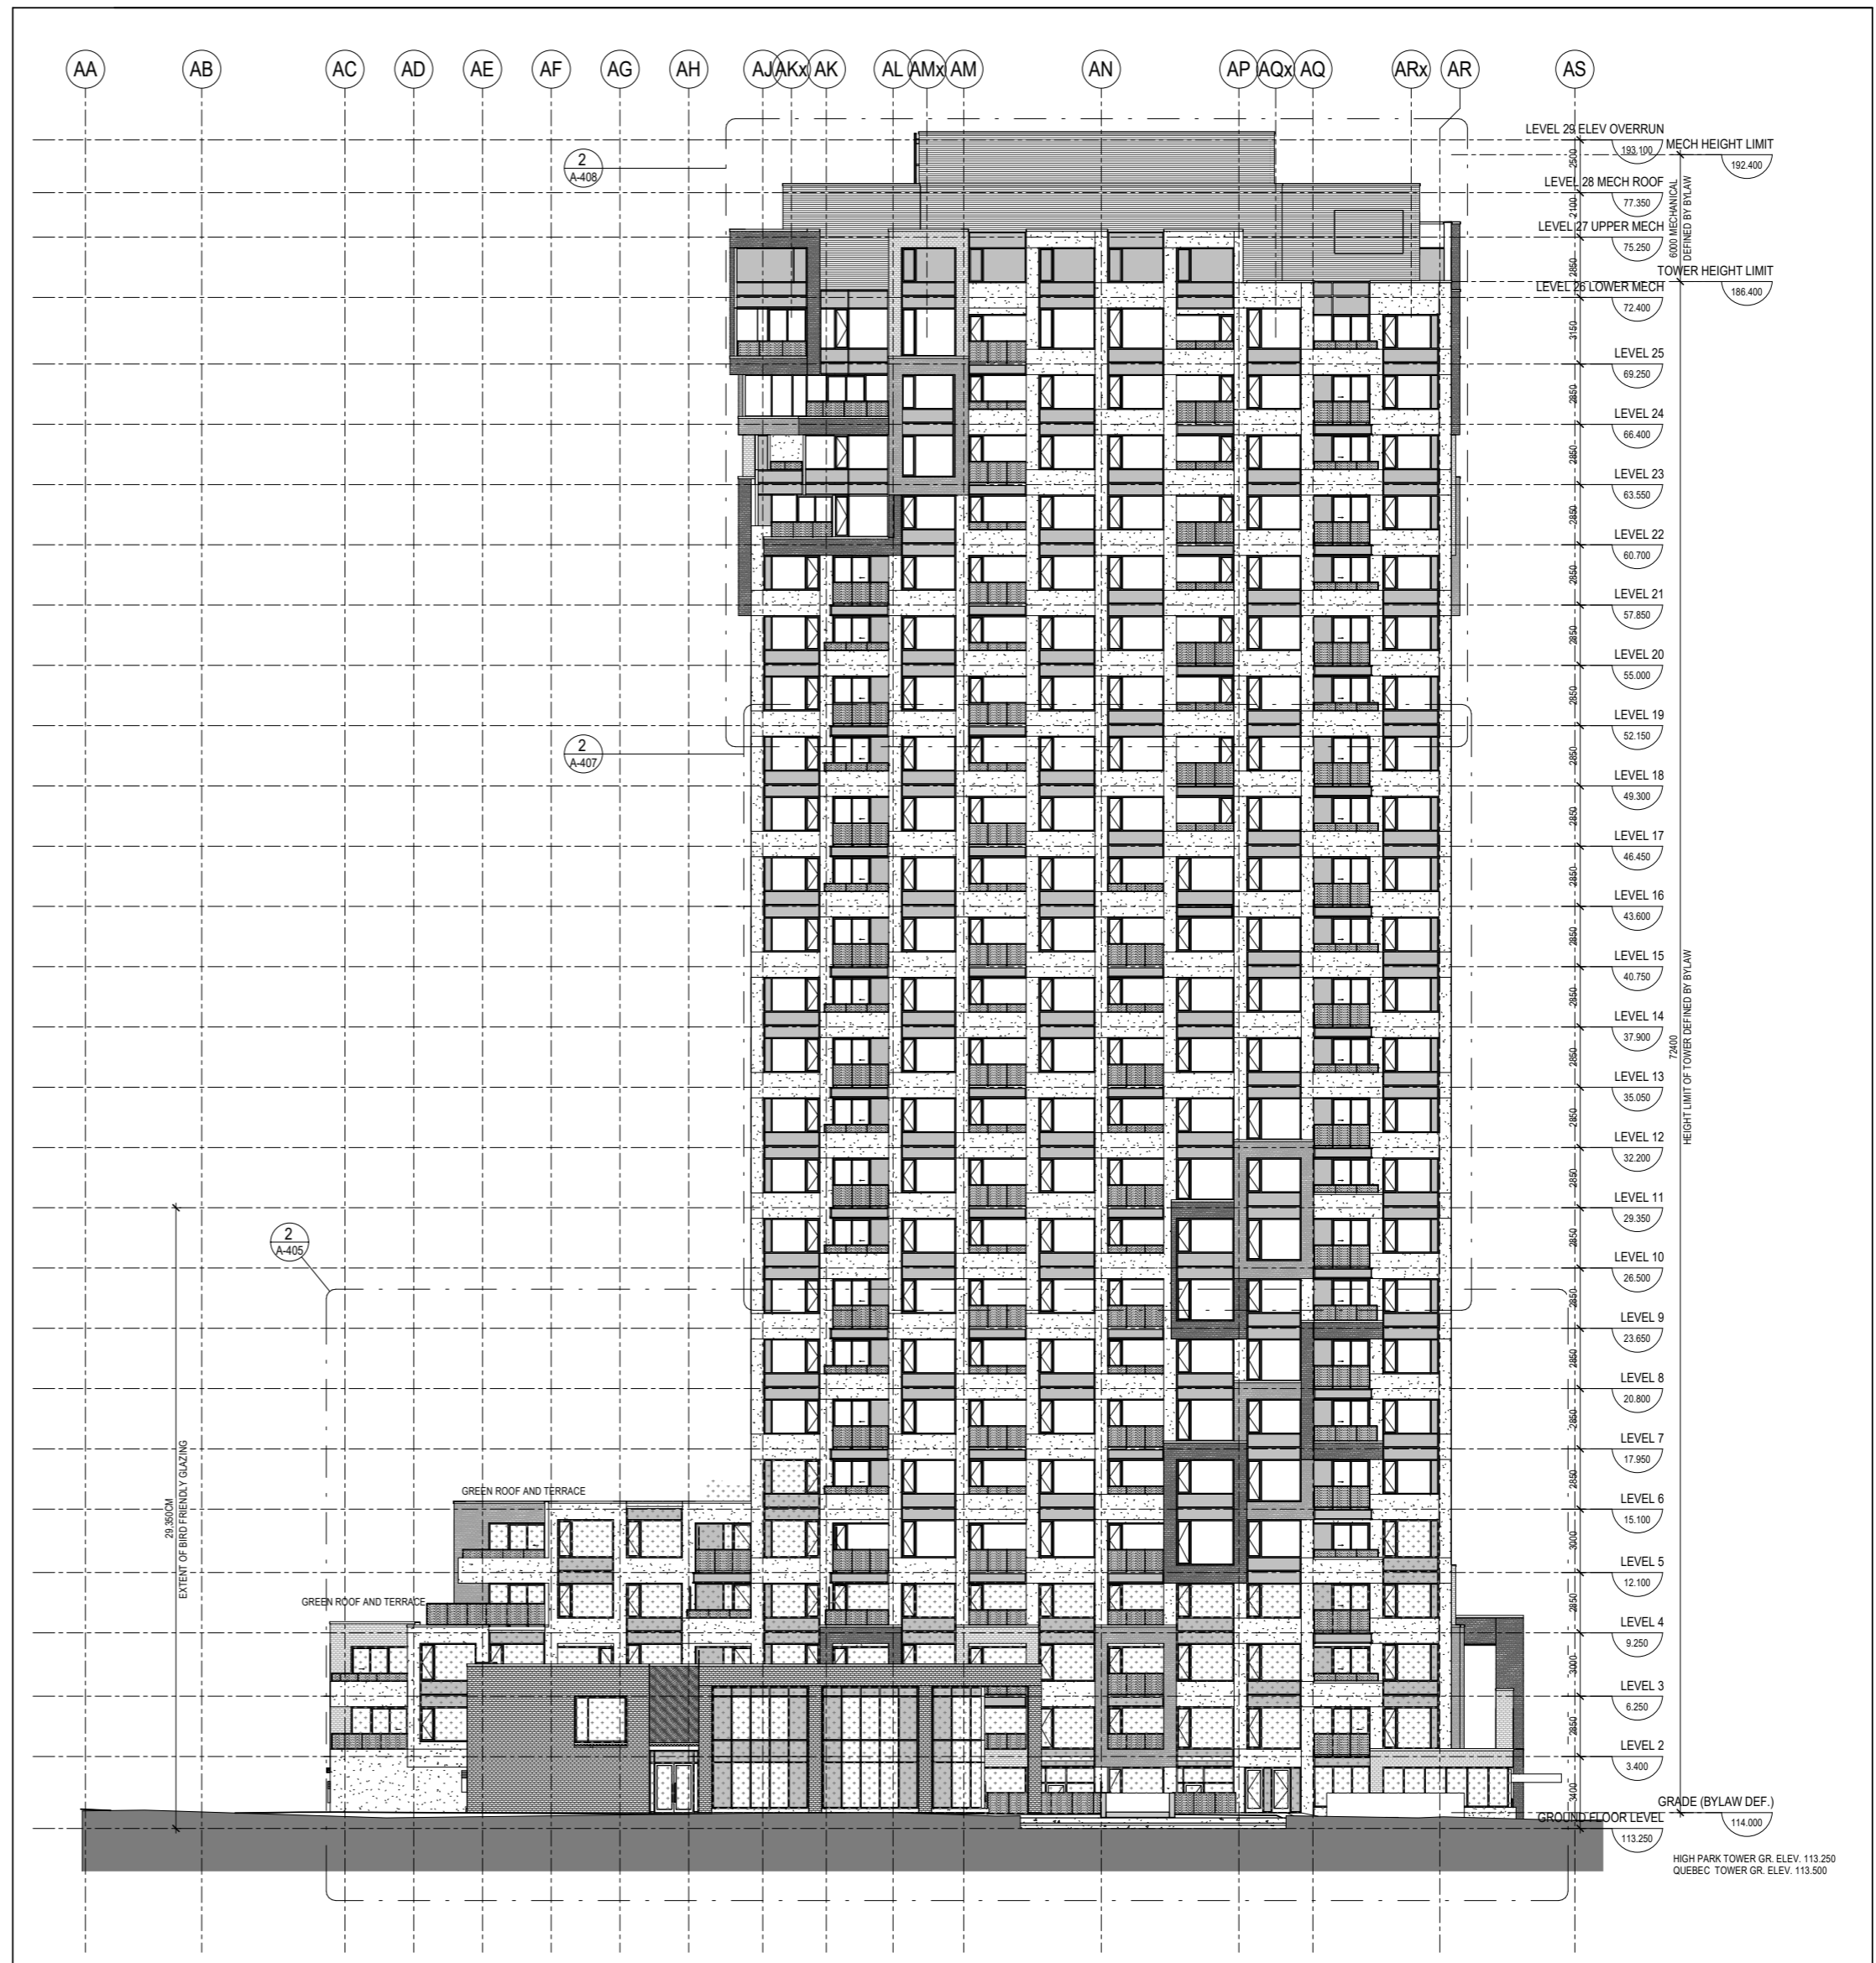

1 WEST TOWER A ELEVATION  
SCALE: 1:150

# GRENADIER SQUARE

50 HIGH PARK AVE.  
TORONTO, ON

"ALL DRAWINGS, SPECIFICATIONS AND RELATED DOCUMENTS ARE THE COPYRIGHT PROPERTY OF THE ARCHITECT AND MUST BE RETURNED UPON REQUEST. REPRODUCTION OF DRAWINGS, SPECIFICATIONS AND RELATED DOCUMENTS IN PART OR WHOLE IS FORBIDDEN WITHOUT THE ARCHITECT'S WRITTEN PERMISSION."

CONTRACTOR MUST CHECK AND VERIFY ALL DIMENSIONS ON THE JOB. ANY DISCREPANCY OR CONTRADICTIONARY INFORMATION WITHIN THIS SET OF DRAWINGS AND / OR OTHER CONSULTANTS' DRAWINGS MUST BE BROUGHT TO THE ATTENTION OF THE ARCHITECT BEFORE PROCEEDING.

THIS DRAWING SHALL NOT BE USED FOR CONSTRUCTION PURPOSES UNLESS COUNTERSIGNED BY:

NAME \_\_\_\_\_

DRAWN \_\_\_\_\_

CHECKED \_\_\_\_\_

DATE \_\_\_\_\_

SCALE 1:150

PROJECT NO. \_\_\_\_\_

